



NOTES :


1. If this drawing has been received electronically it is the recipient's responsibility to print the document to the correct scale.
2. All dimensions are in millimetres unless stated otherwise. It is recommended that information is not scaled off this drawing.
3. This drawing should be read in conjunction with all other relevant drawings and specifications.

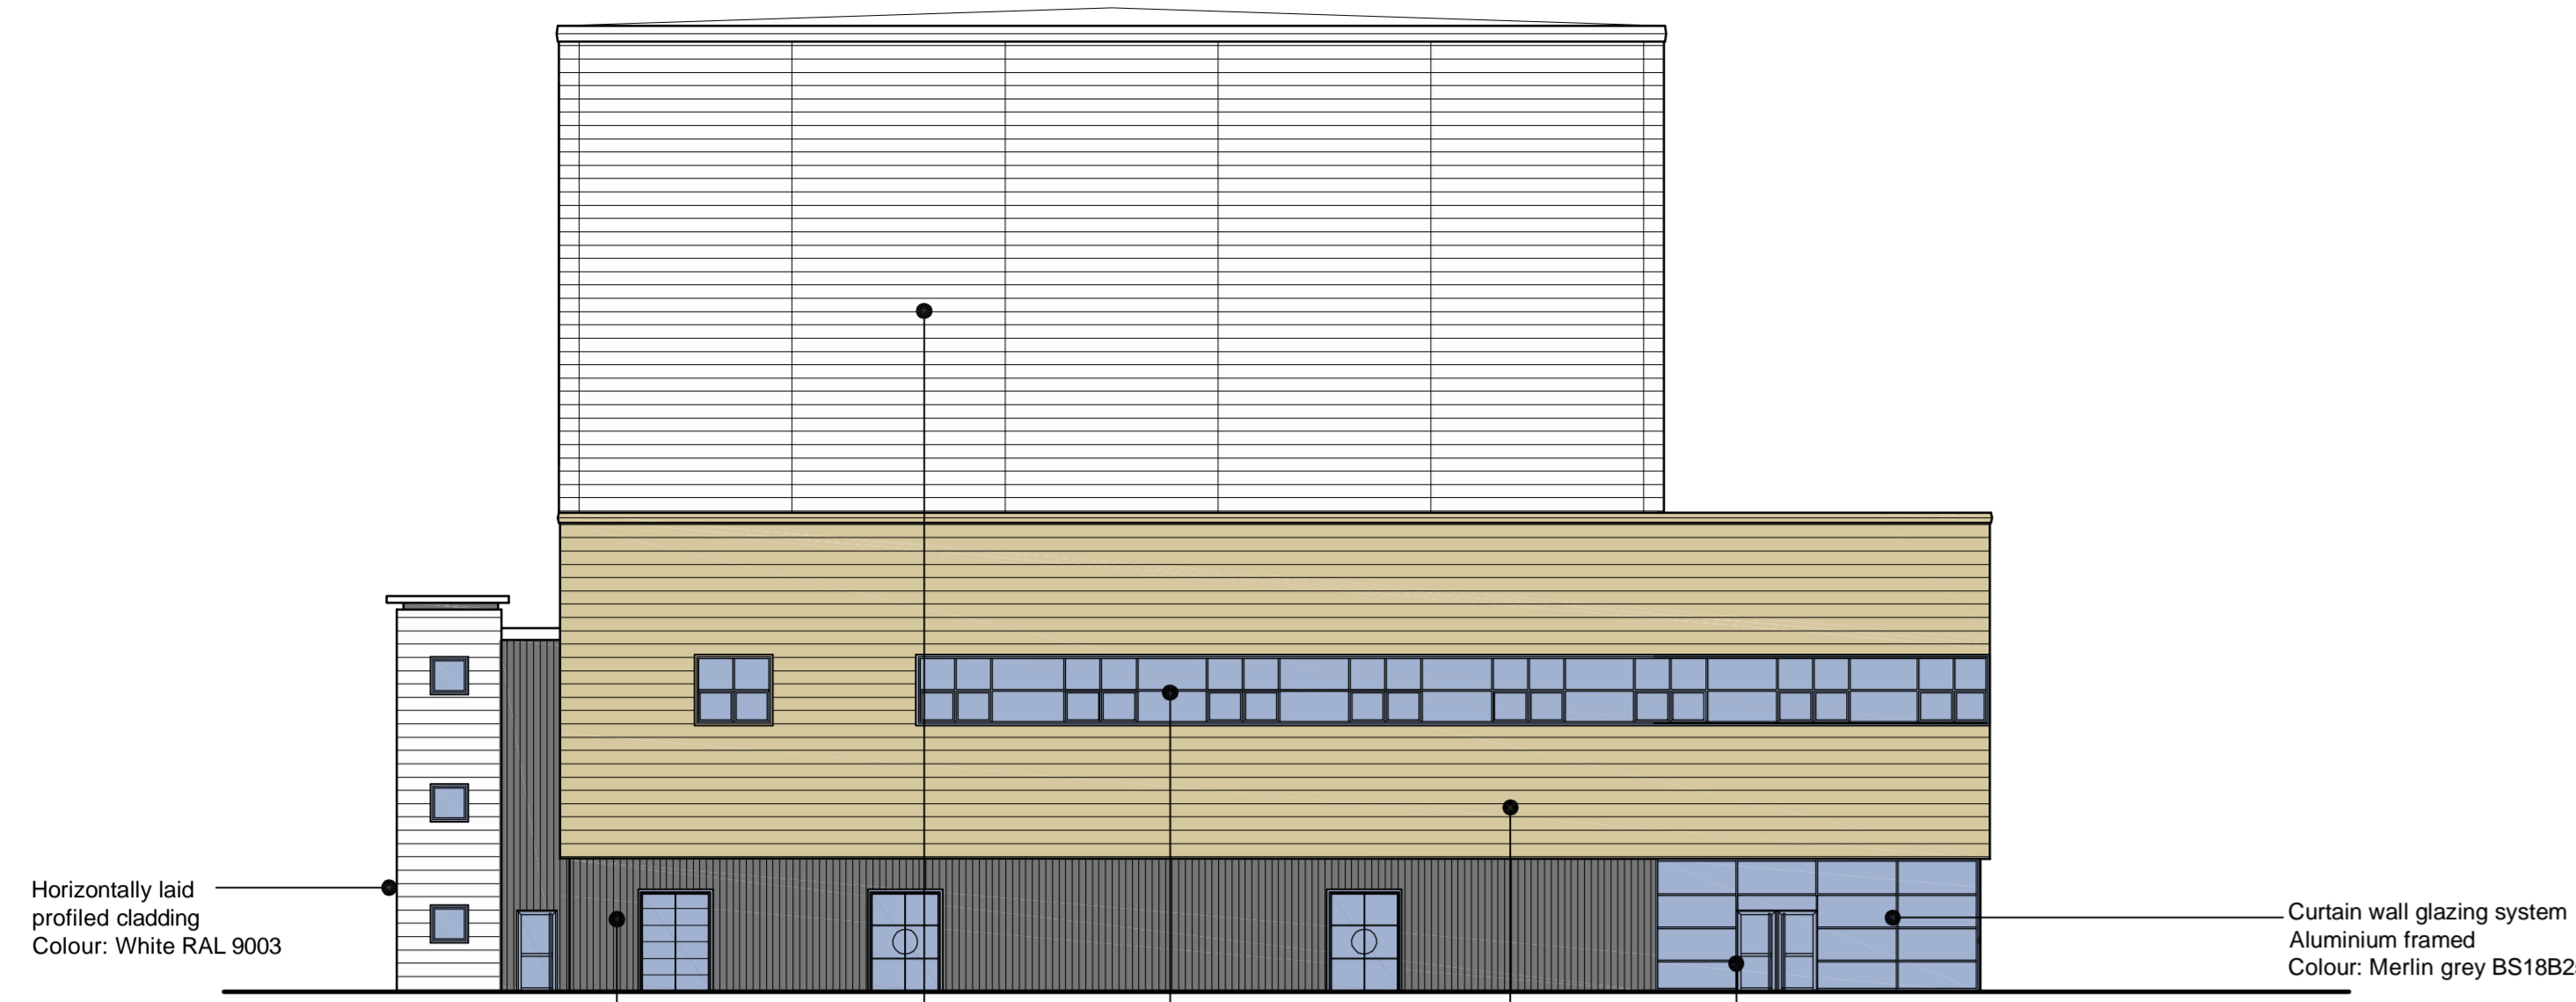


Turbine Hall North Elevation

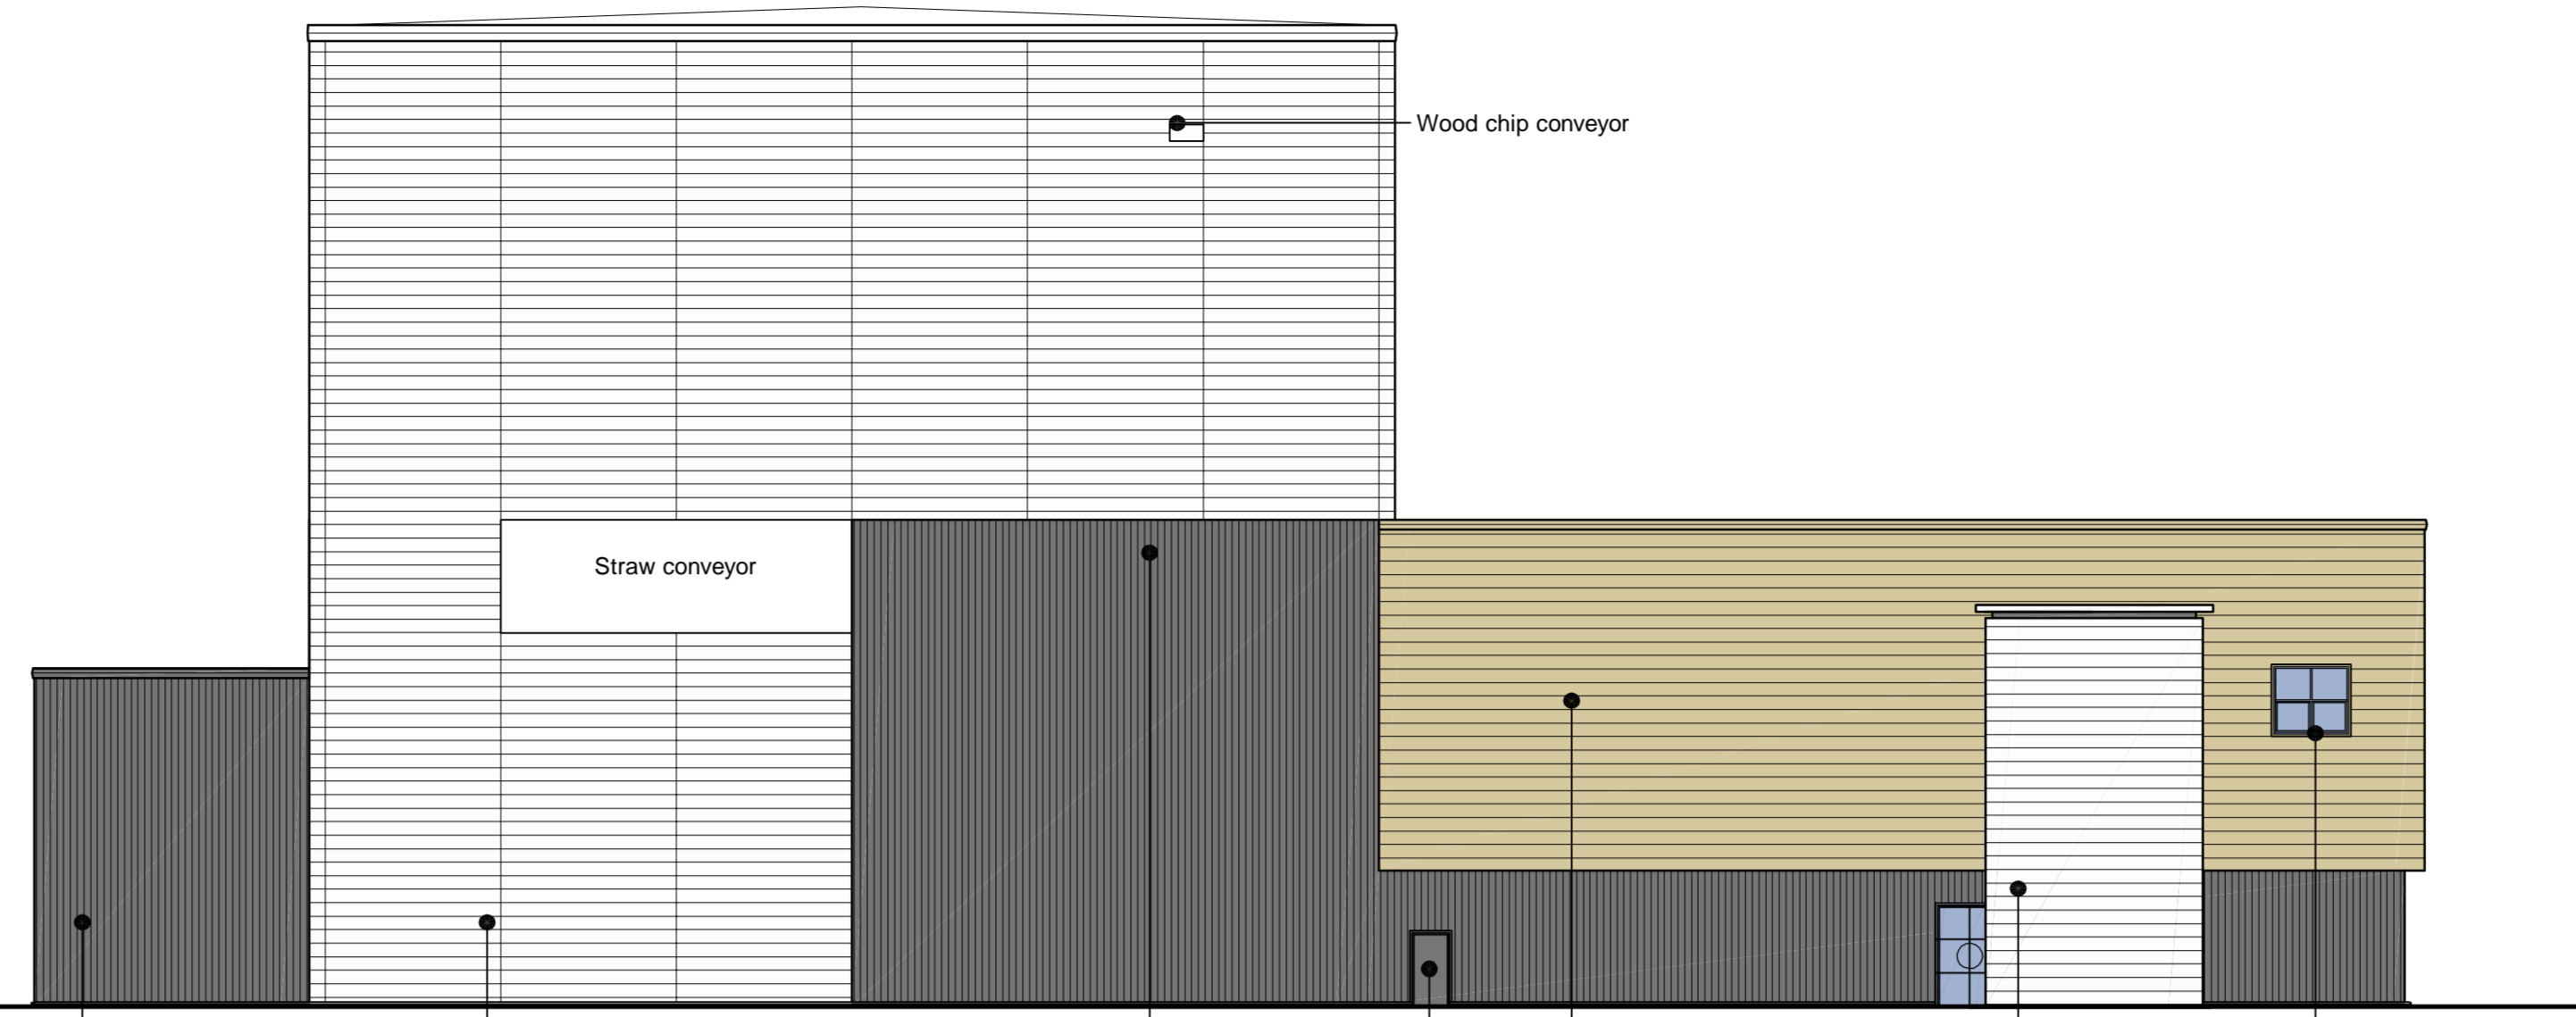


Turbine Hall East Elevation

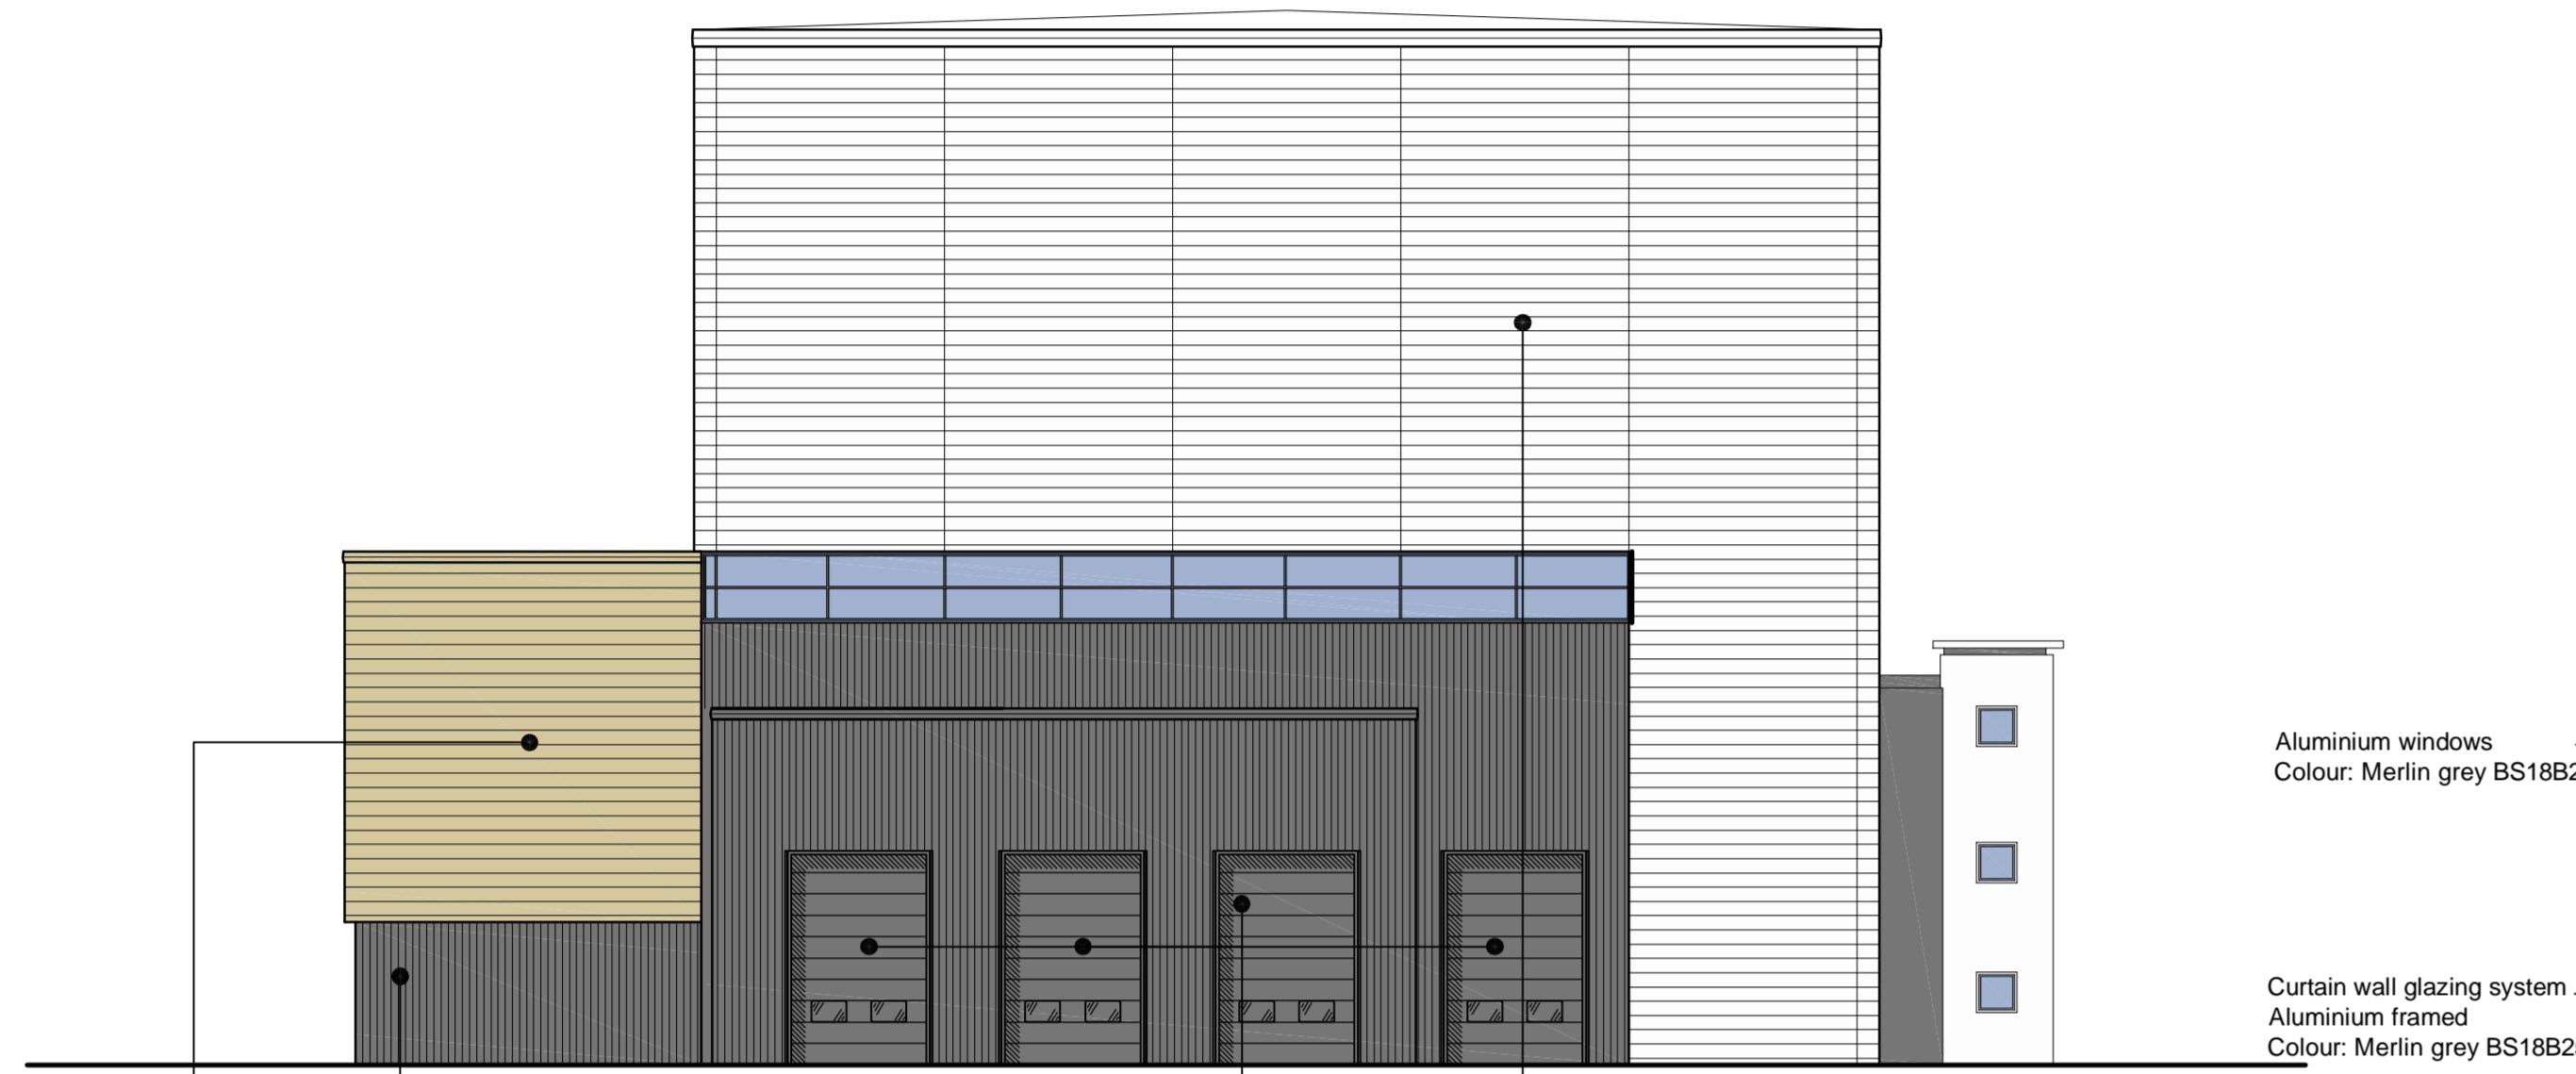


Turbine Hall South Elevation

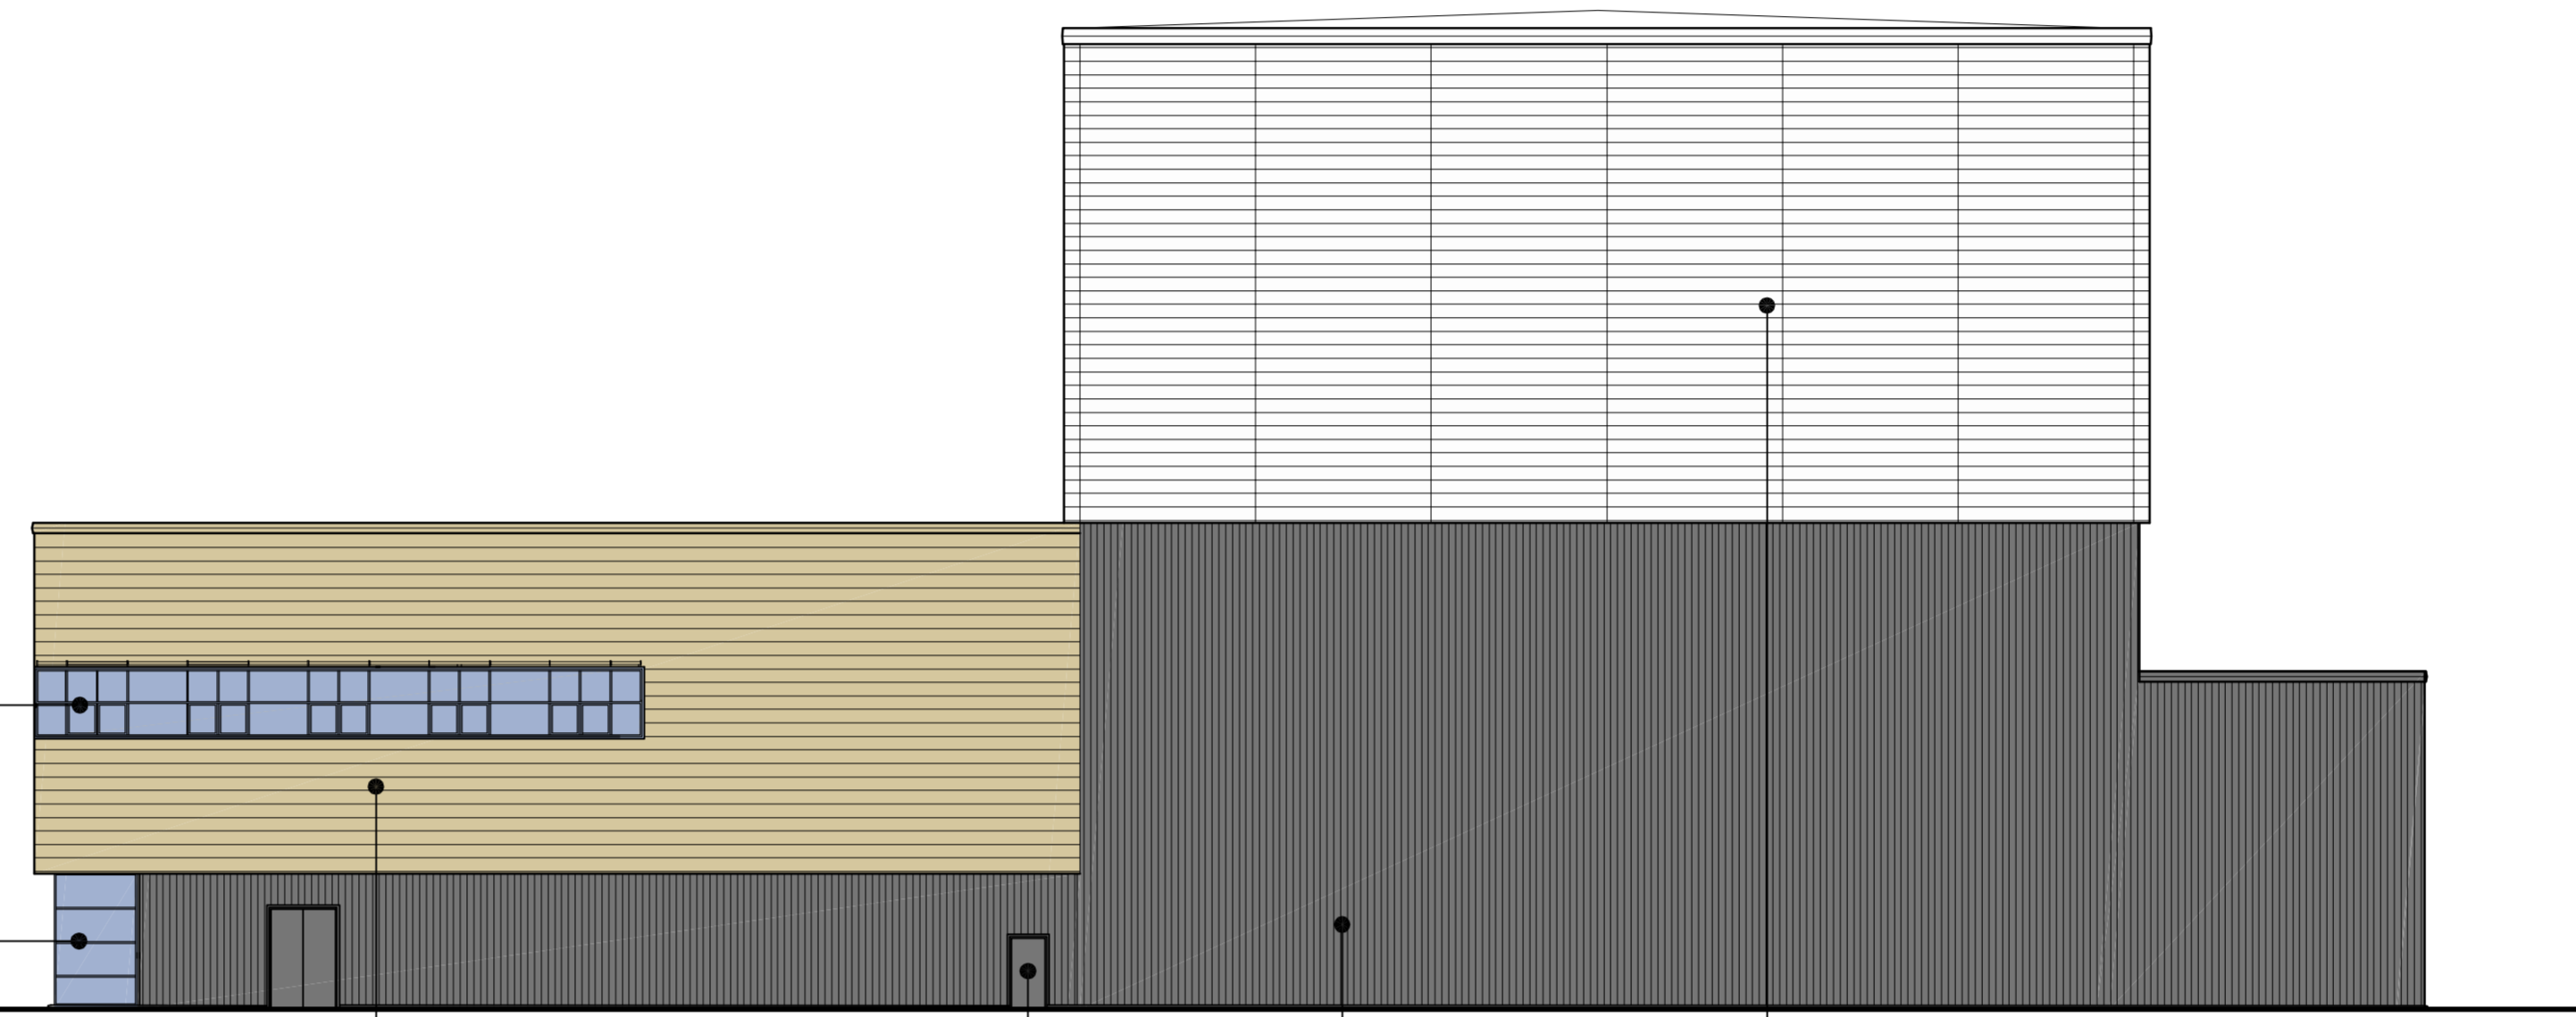


Turbine Hall West Elevation

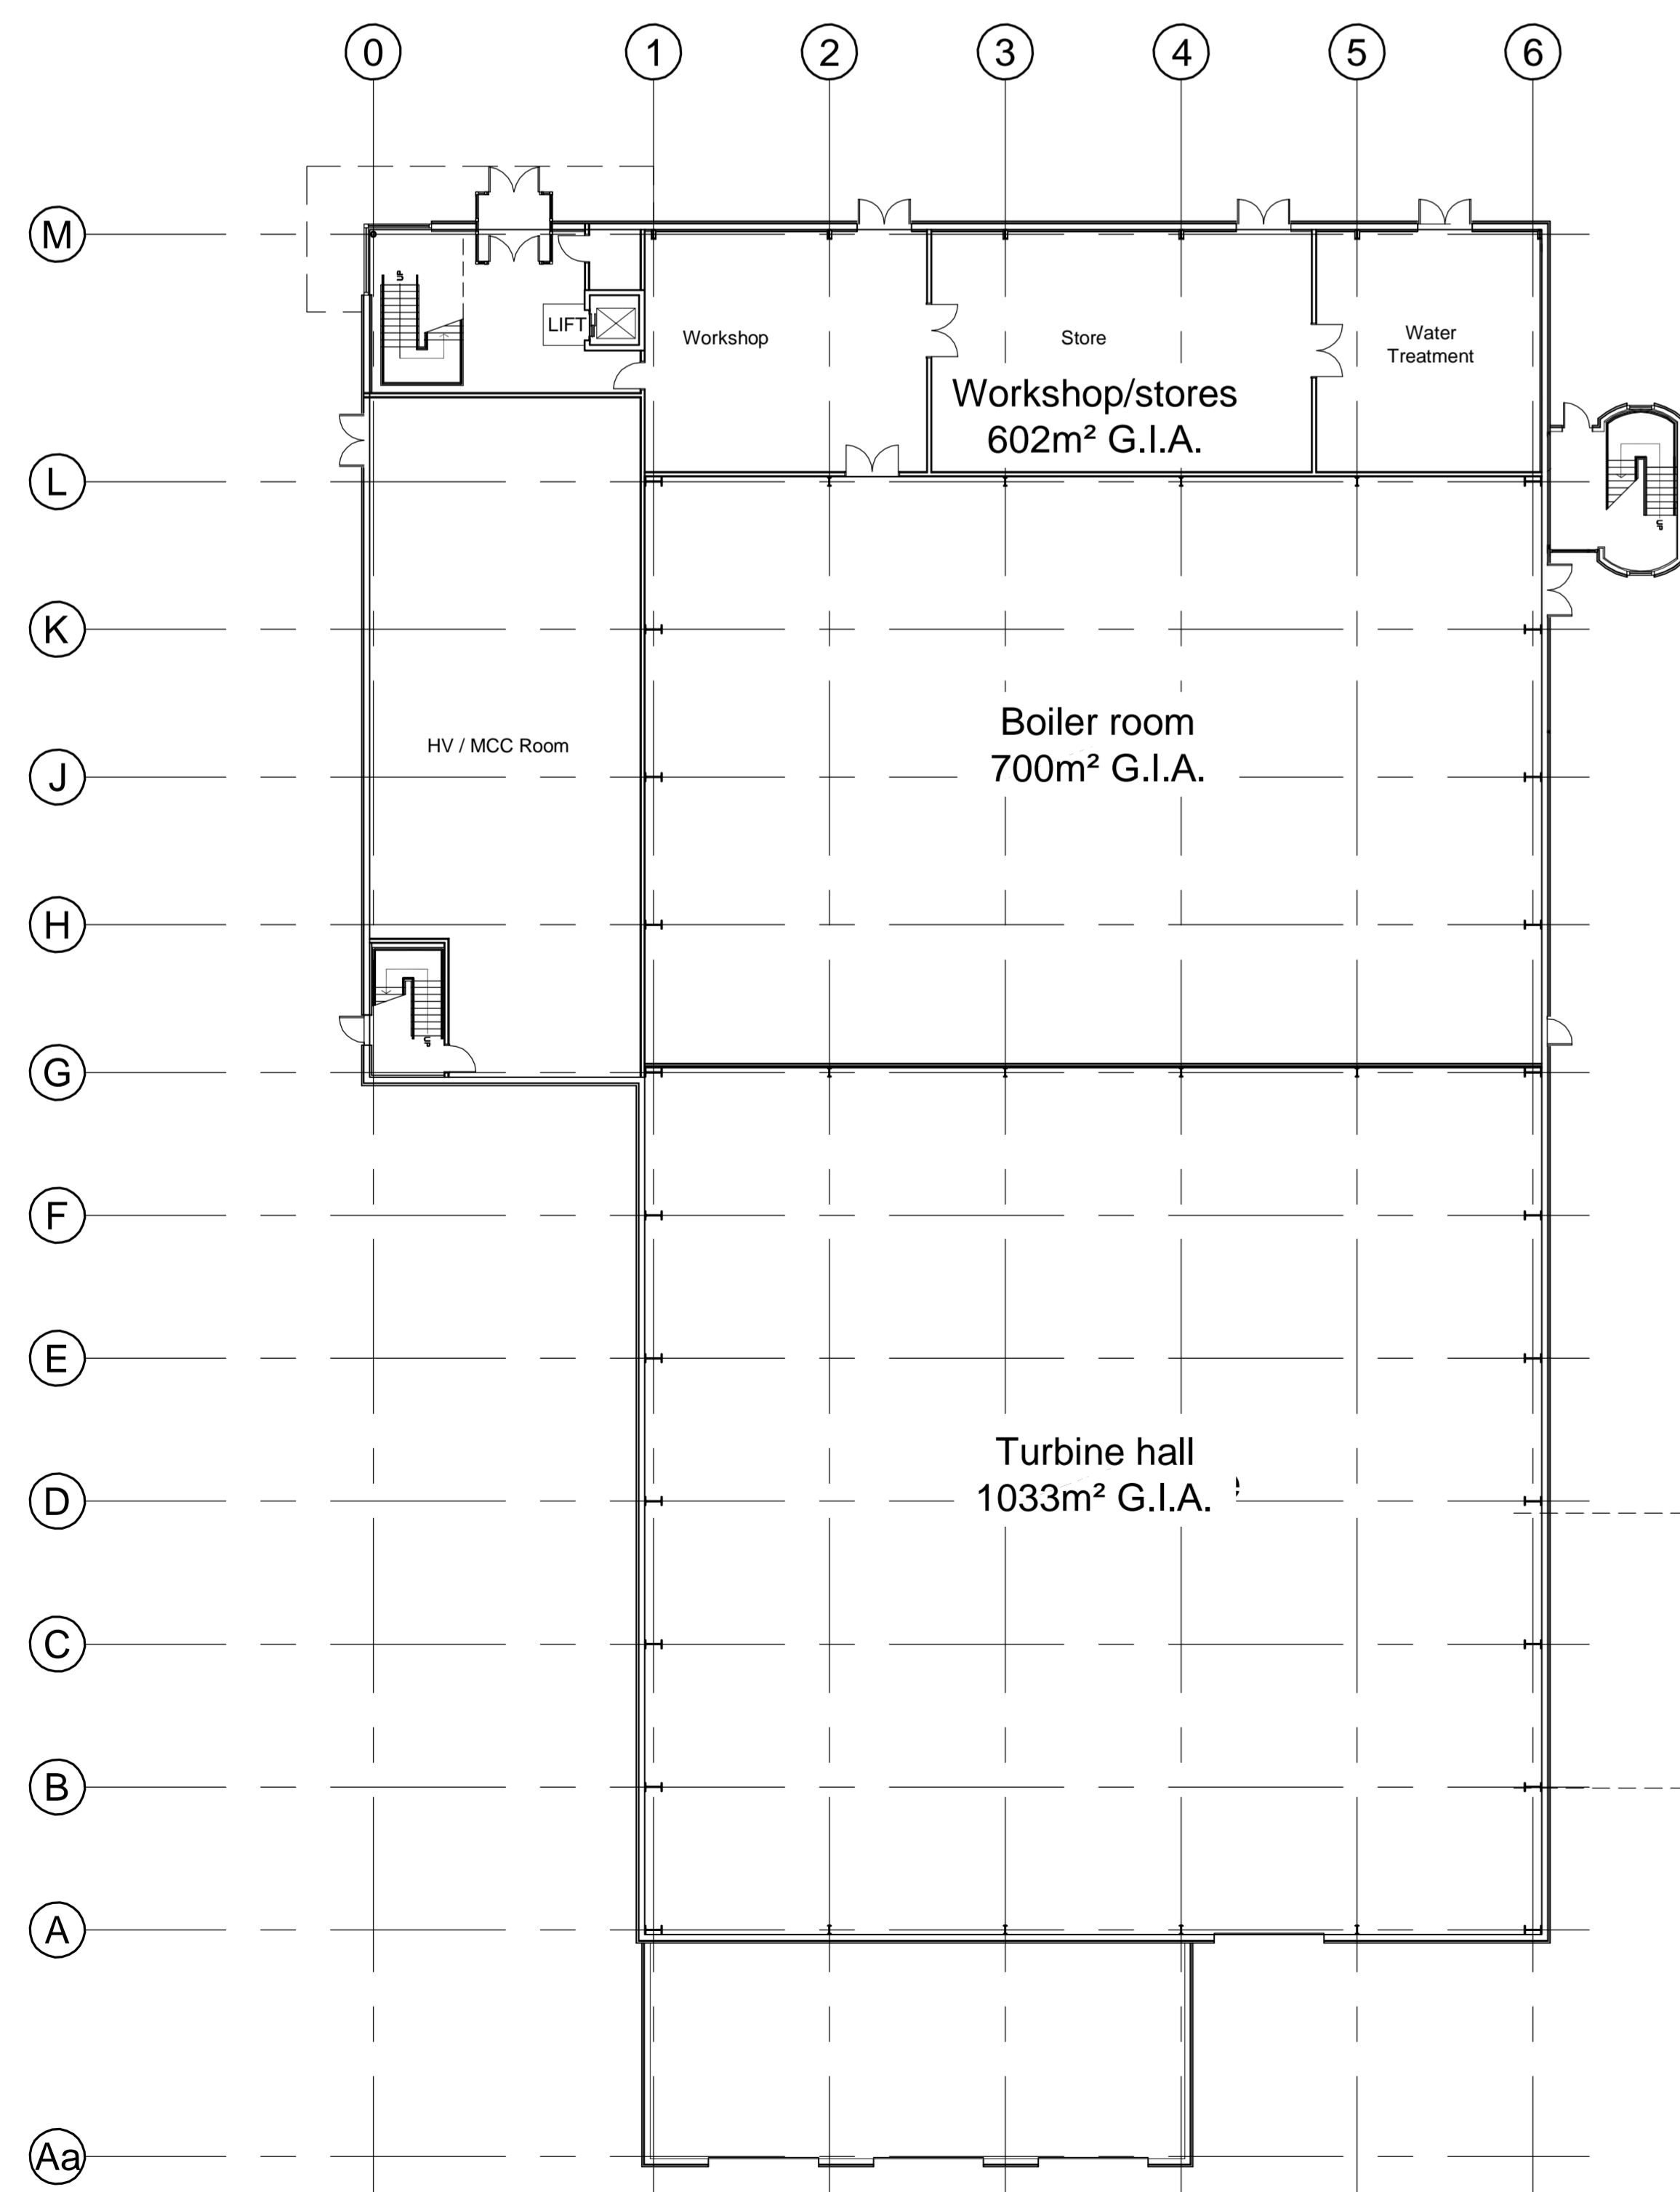


Turbine Hall Ground Floor Layout

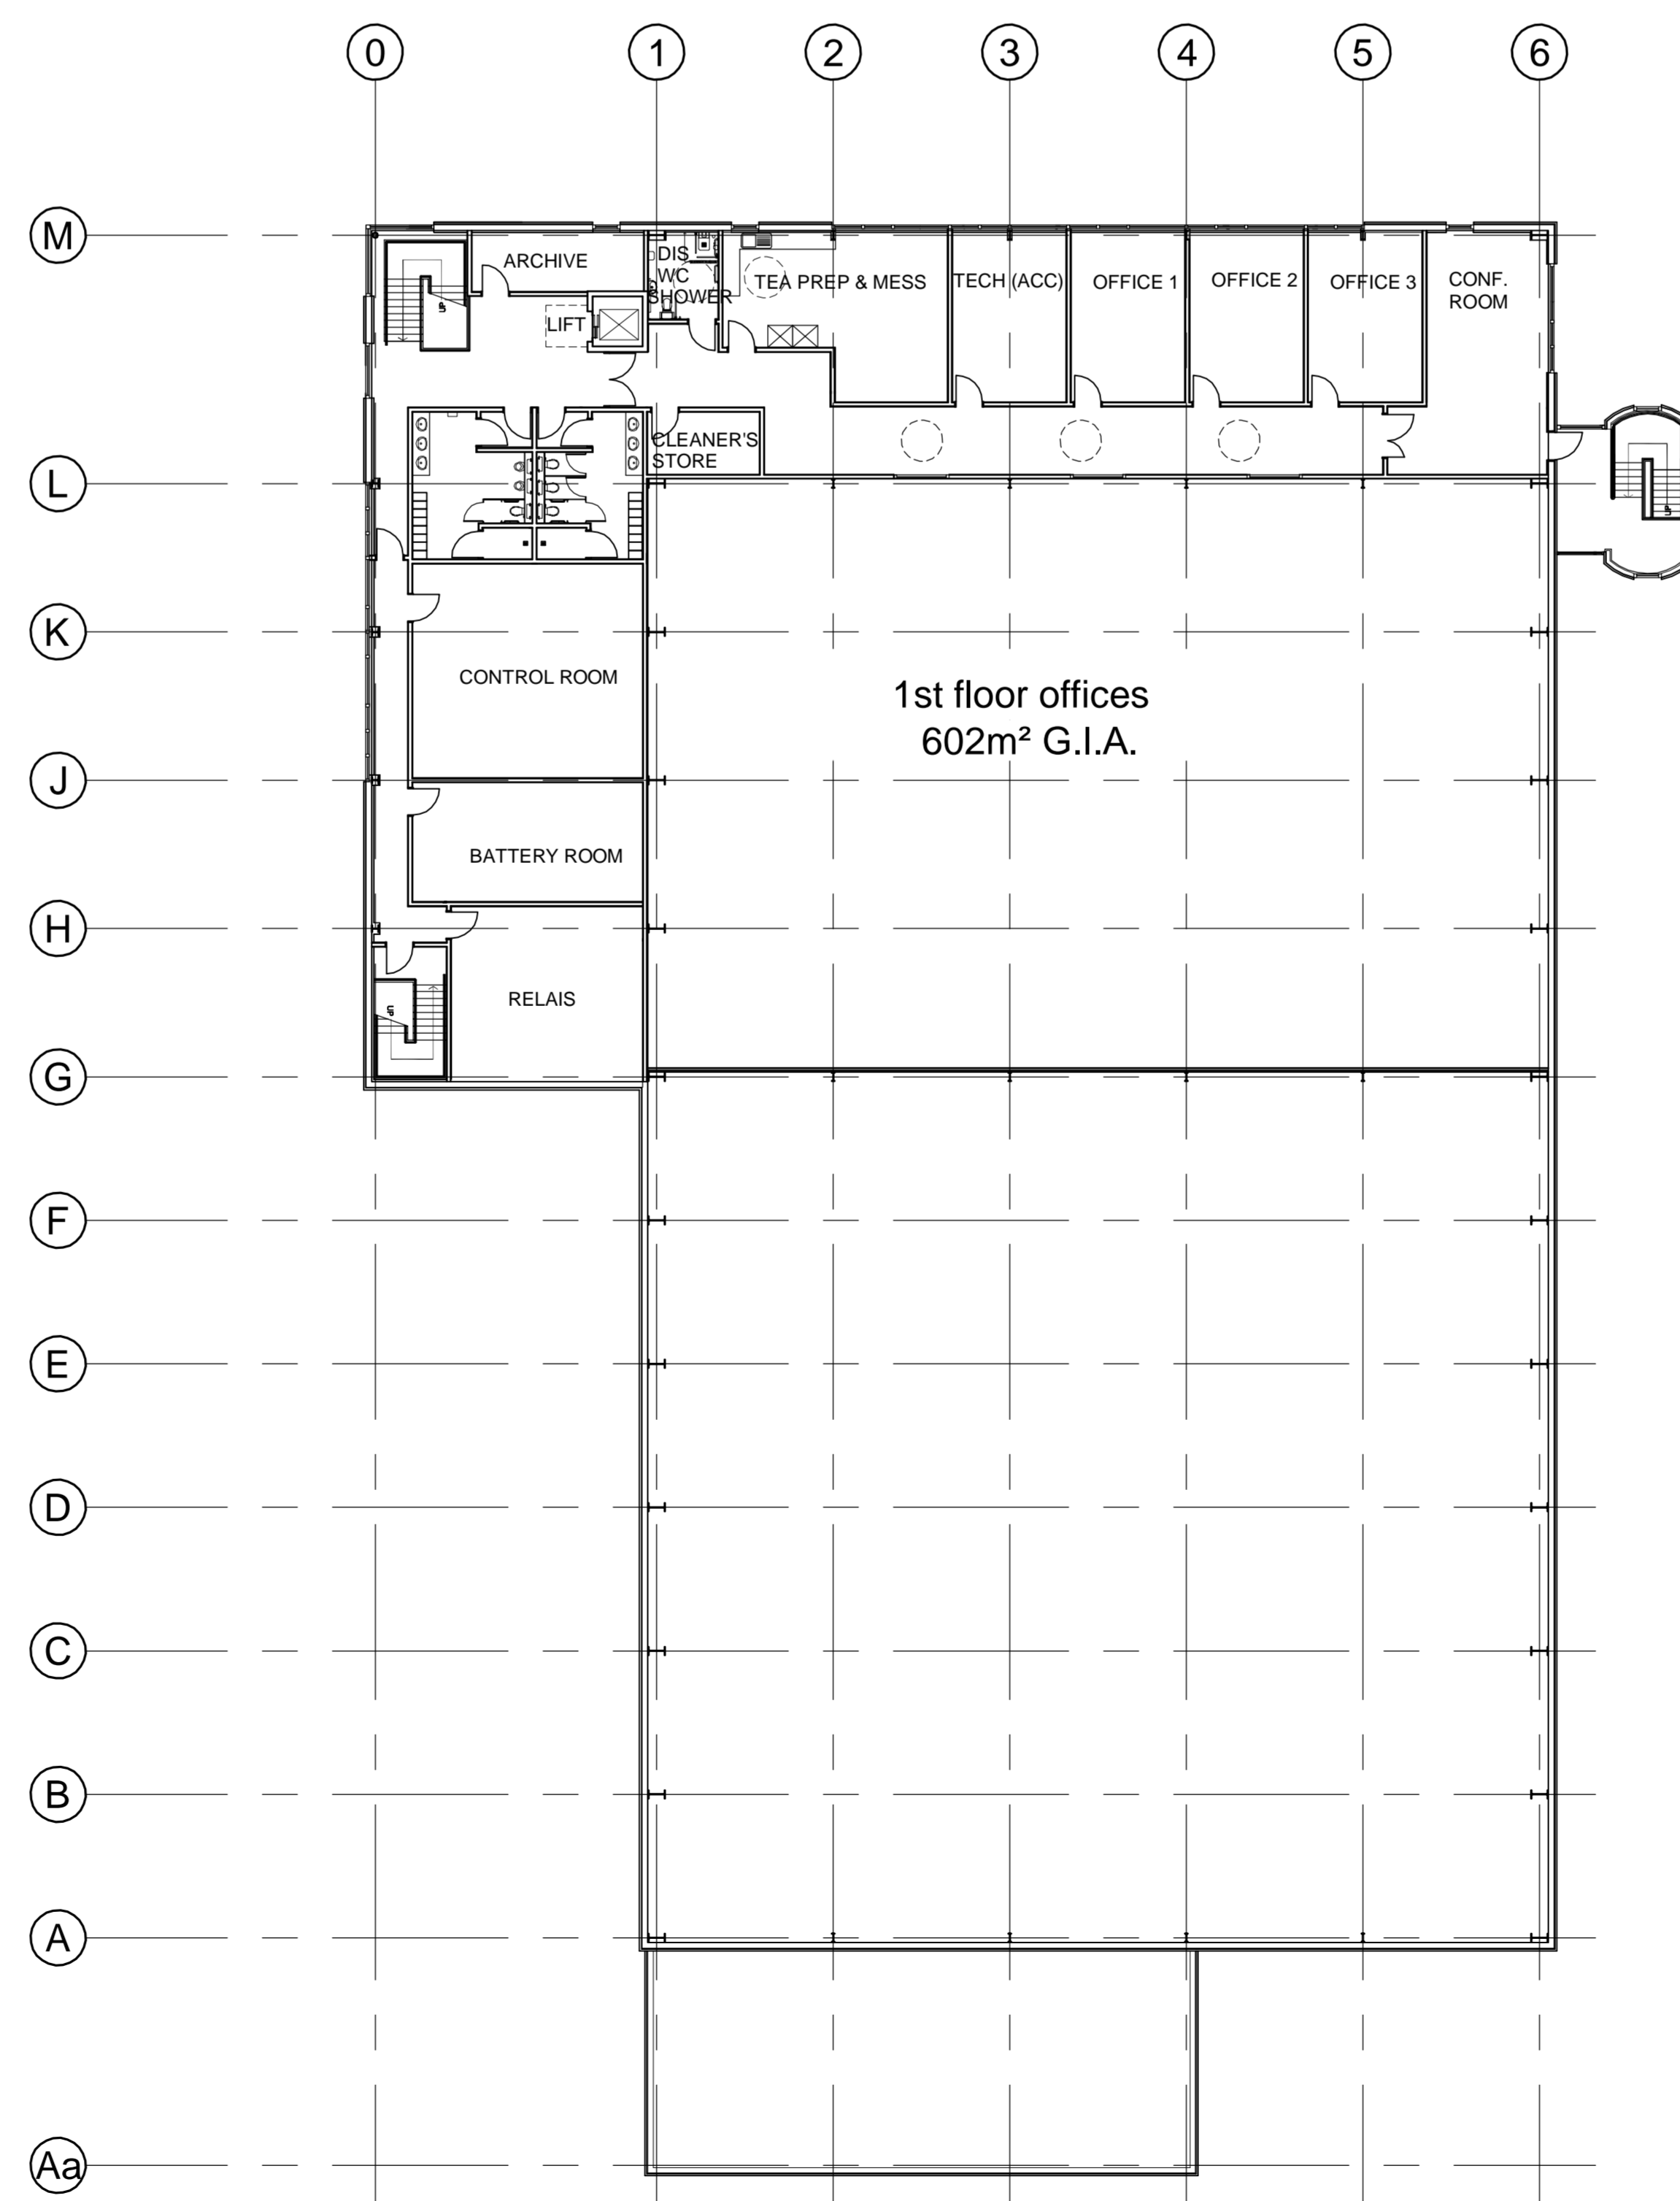

Turbine Hall First Floor Layout

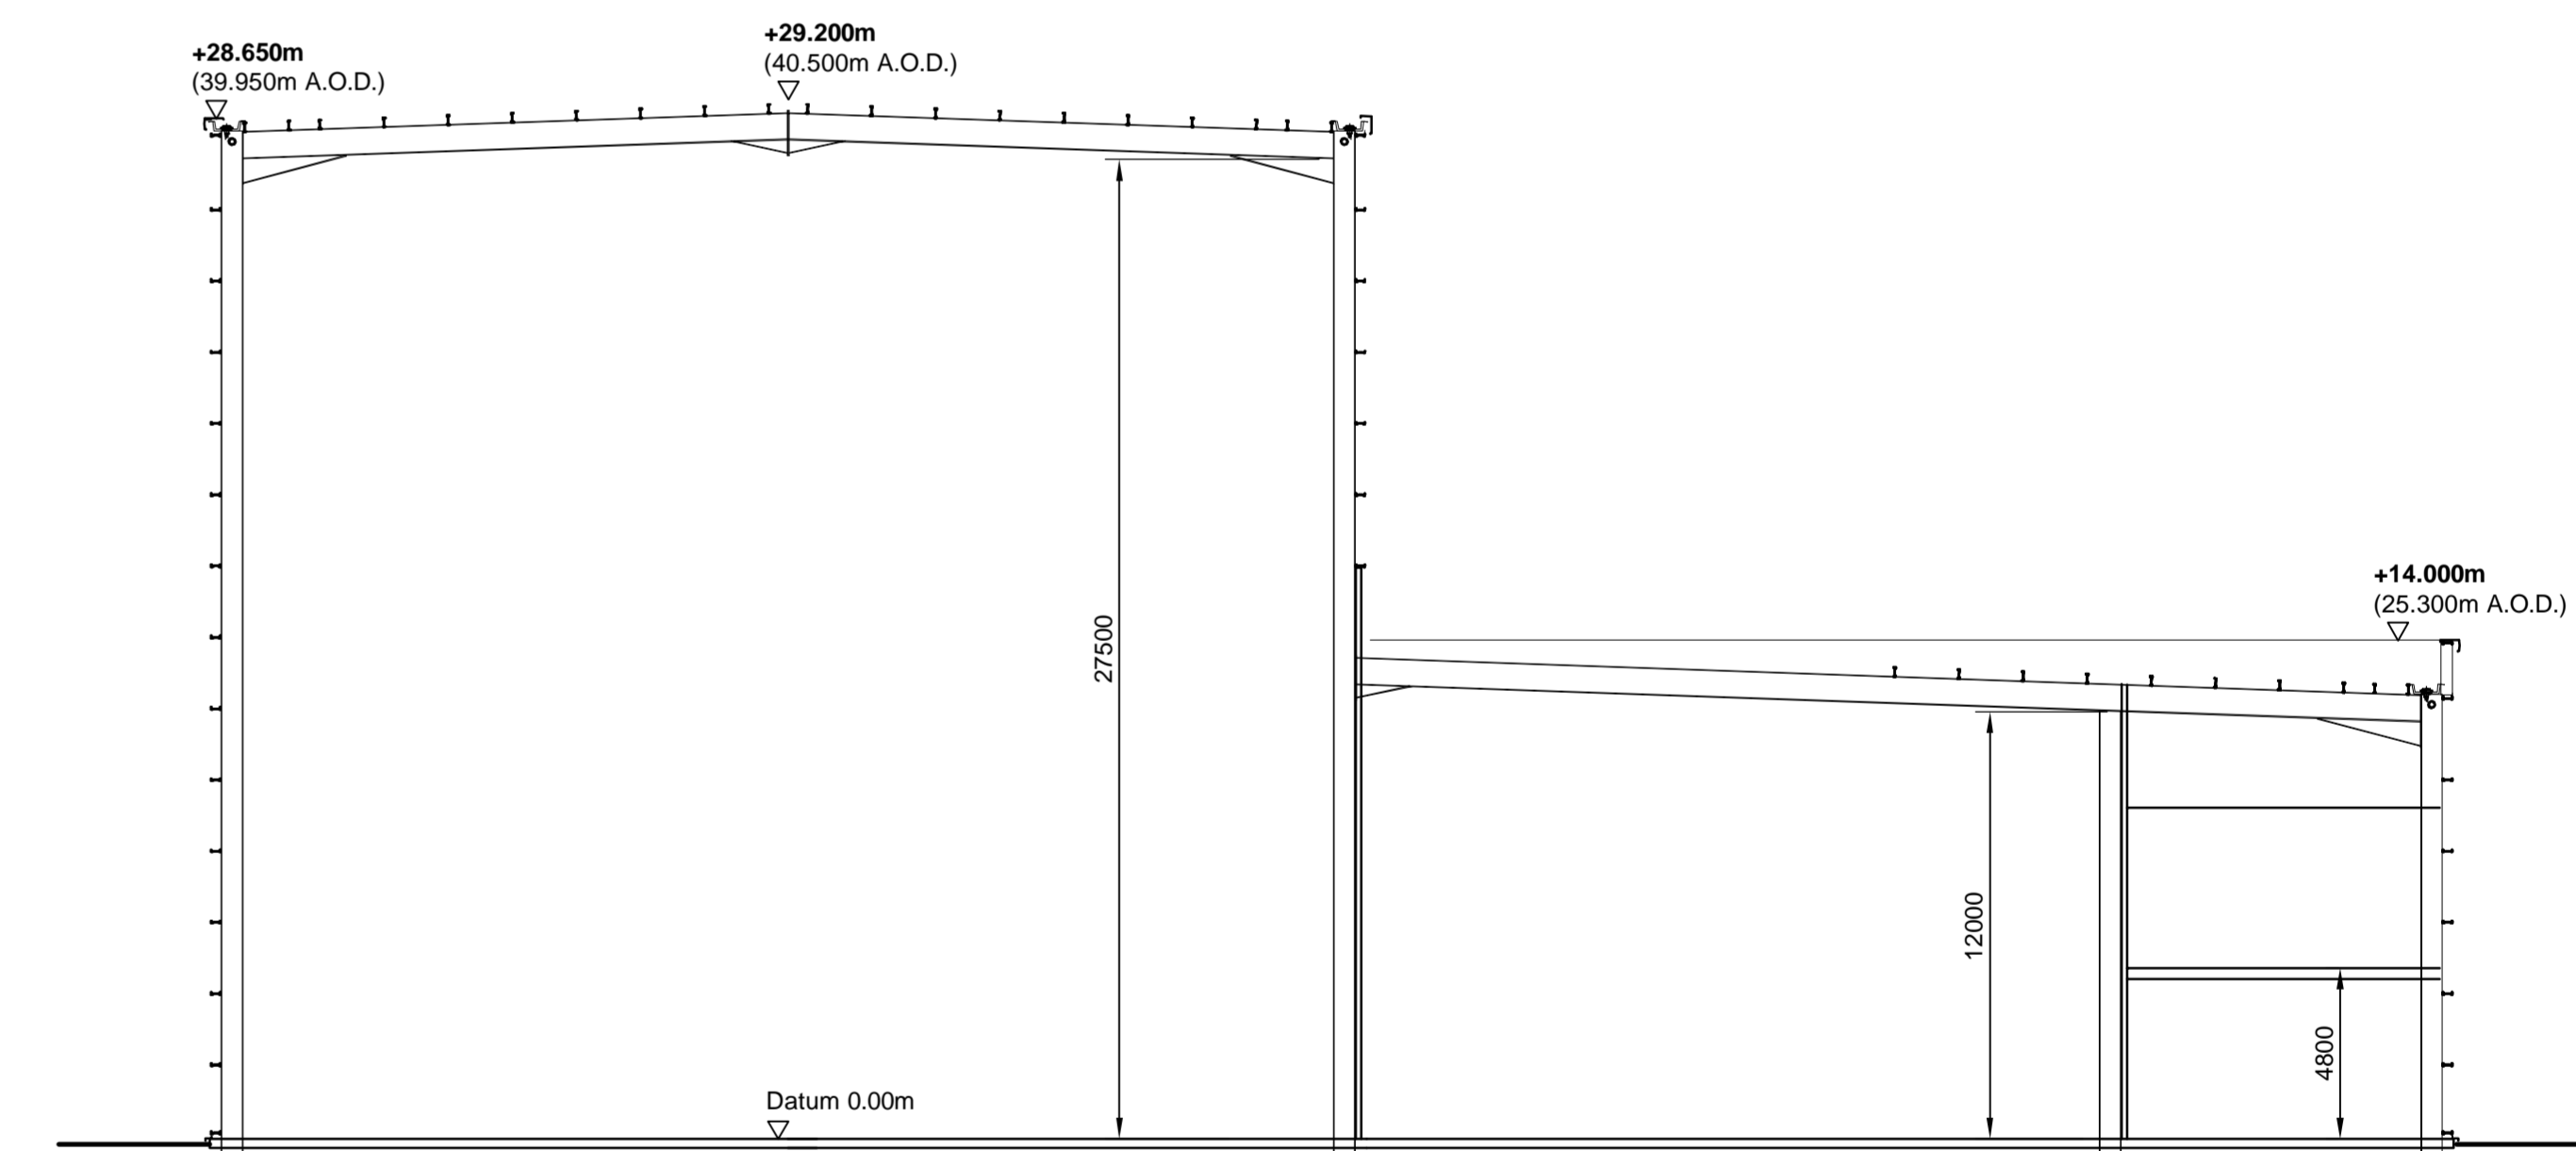

Turbine Hall Section

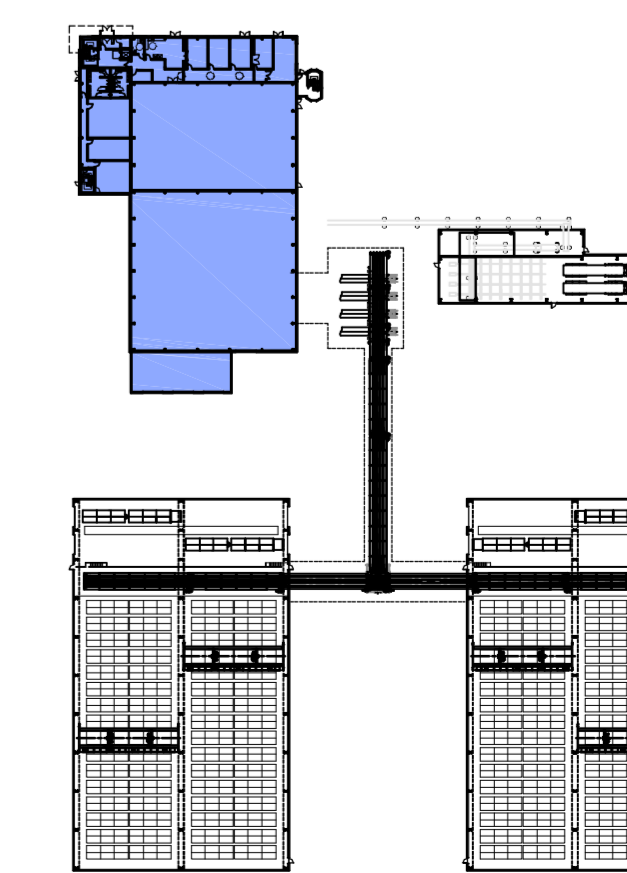

Key Location Plan

| rev  | amendments   | by             | date |
|--|--------------|----------------|------|
| <p><b>RPS Burks Green</b></p> <p>RPS Burks Green<br/>Sherwood House<br/>Sherwood Avenue<br/>Newark, Nottinghamshire<br/>NG24 1QG</p> <p>T +44 (0) 1636 605 700<br/>F +44 (0) 1636 615 006<br/>W www.rpsgroup.com/burksgreen<br/>E mail@rpsburksgreen.com</p> |              |                |      |
| <p>Client</p> <p><b>eco 2</b></p>  |              |                |      |
| <p>Project</p> <p>Sleaford Renewable Energy Plant</p>  |              |                |      |
| <p>Title</p> <p>Turbine Hall<br/>- Building Layout, Elevations &amp; Section</p>   |              |                |      |
| Drawing Status   | Date Created | Drawing Scale  |      |
| Planning   | 14.08.2008   | 1:200          |      |
| Drawing Number   | Rev          |                |      |
| 15396 / A0 / SK320   | -            |                |      |
| Project Leader   | Drawn By     | Initial Review |      |
| GMcM   | TSR          | MJR            |      |