



notes :


1. If this drawing has been received electronically it is the recipient's responsibility to print the document to the correct scale.
2. All dimensions are in millimetres unless stated otherwise. It is recommended that information is not scaled off this drawing.
3. This drawing should be read in conjunction with all other relevant drawings and specifications.

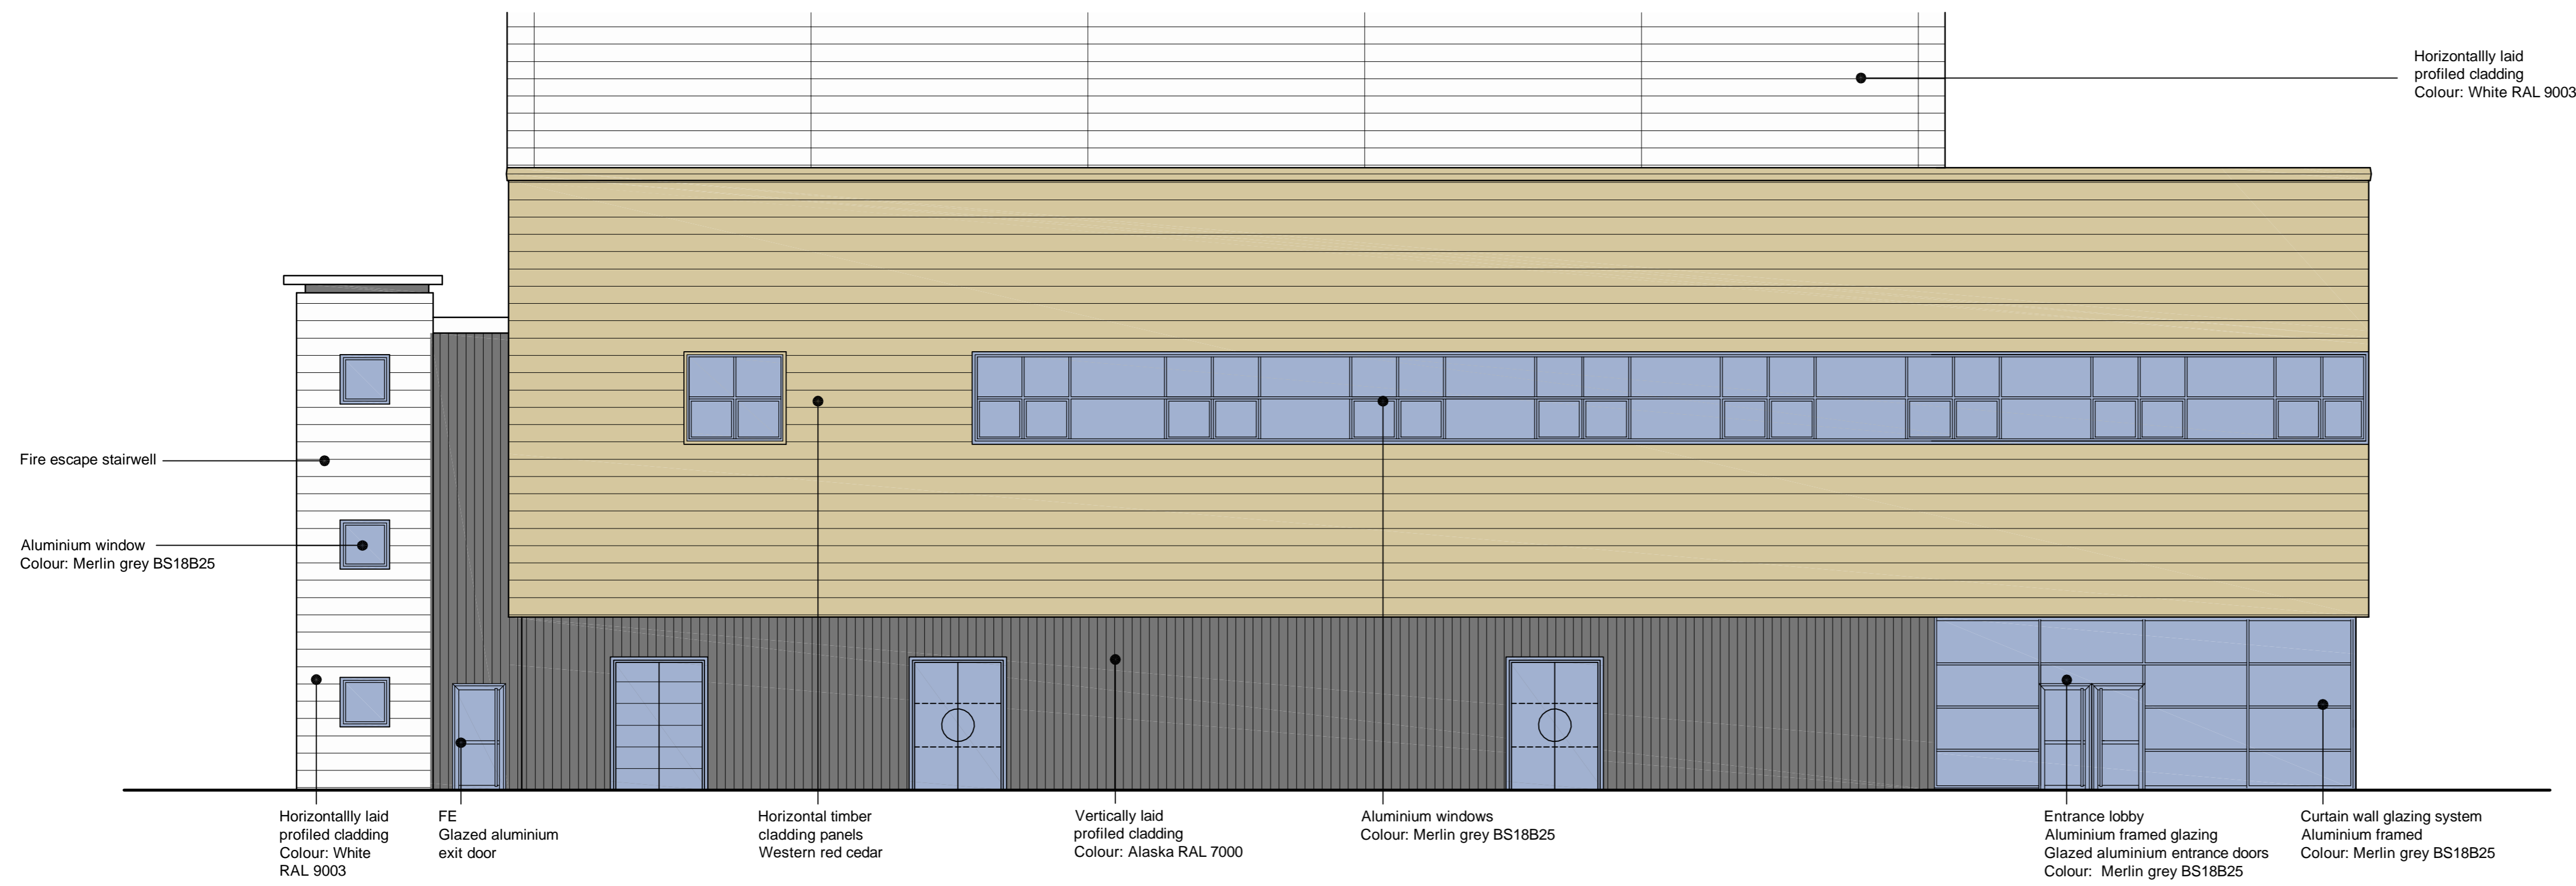

Offices, Workshop, Stores & Plant North Elevation

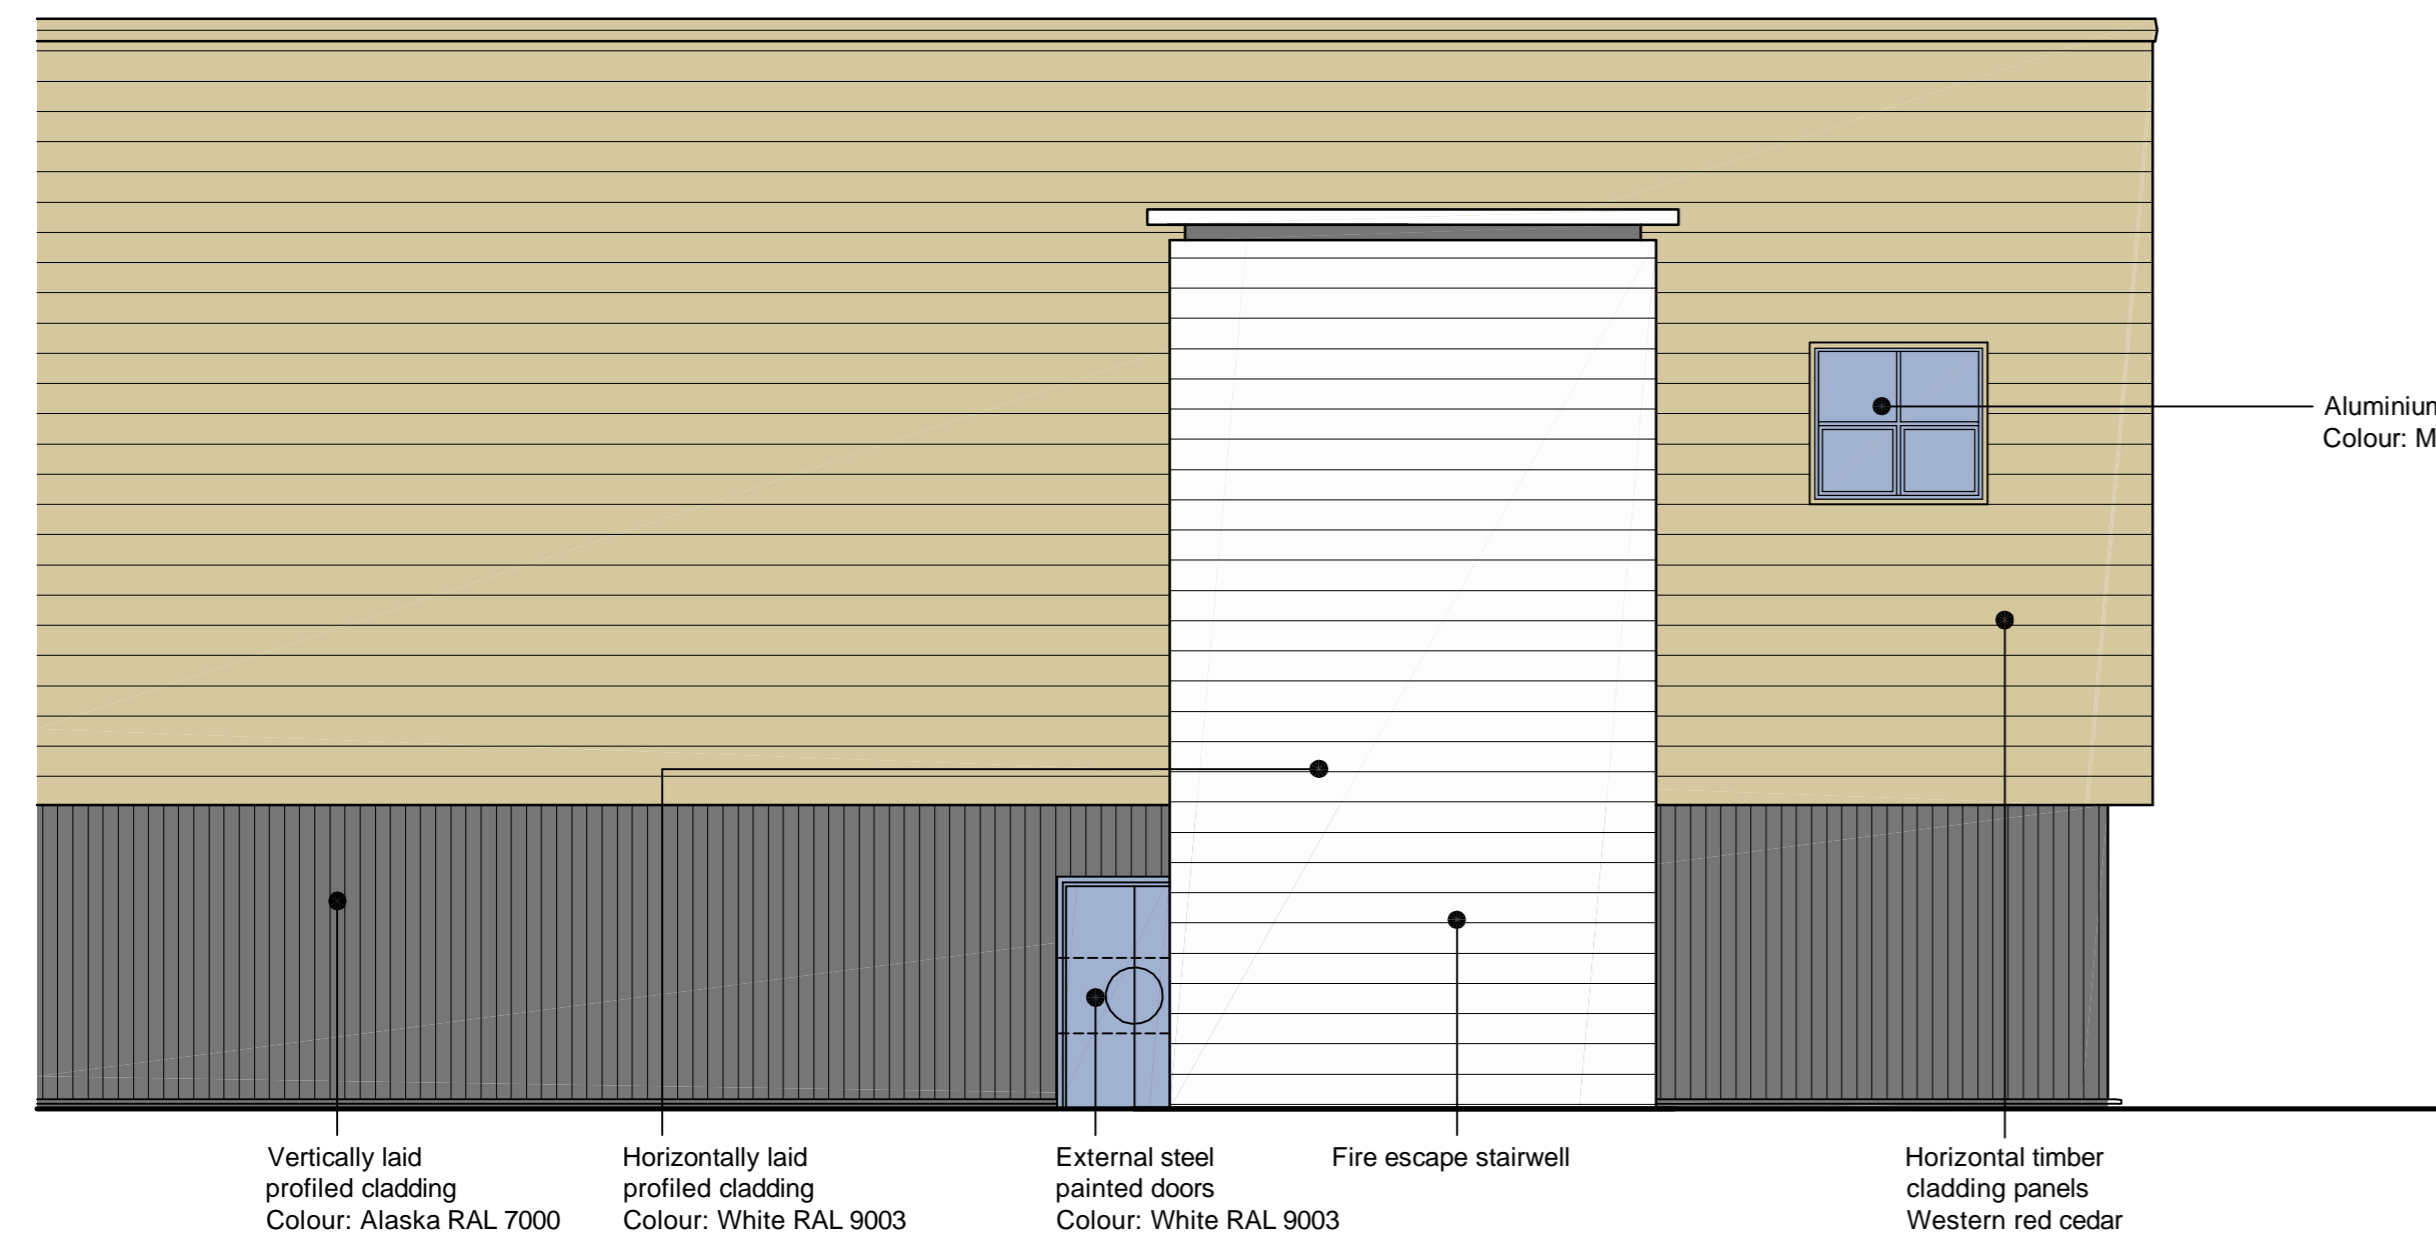

Offices, Workshop, Stores & Plant East Elevation

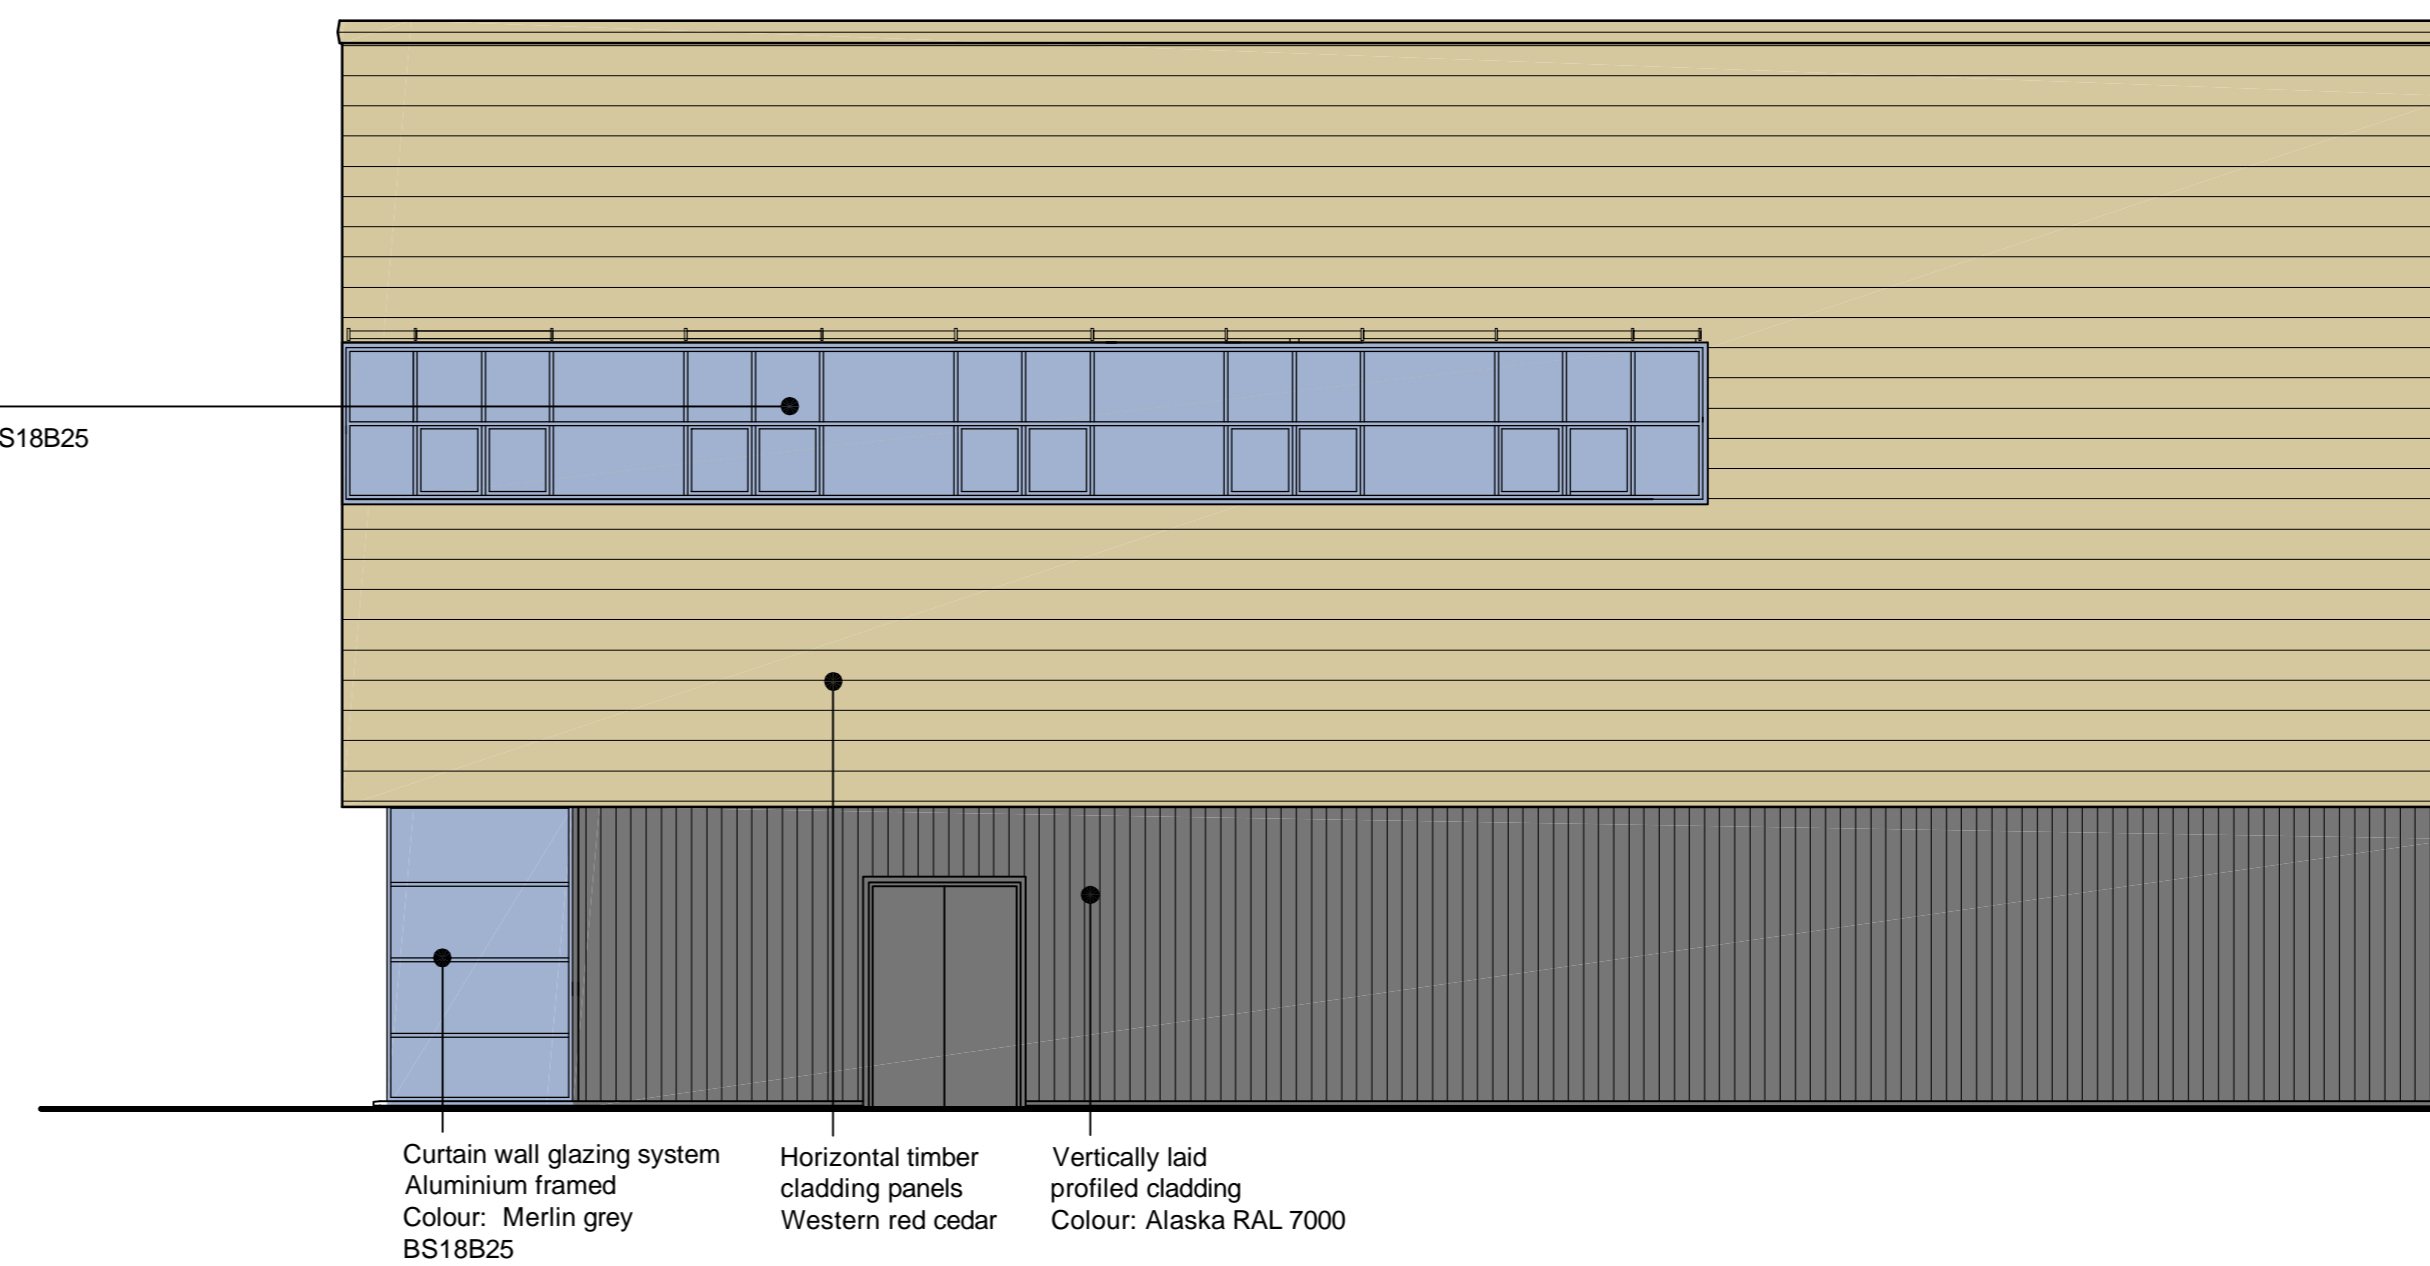

Offices, Workshop, Stores & Plant West Elevation



rev	amendments	by	date
<b>RPS Burks Green</b>			
<b>RPS Burks Green</b> Sherwood House Sherwood Avenue Newark, Nottinghamshire NG24 1QQ		T +44 (0) 1636 605 700 F +44 (0) 1636 610 696 W <a href="http://www.rpsgroup.com/burksgreen">www.rpsgroup.com/burksgreen</a> E <a href="mailto:mail@rpsburksgreen.com">mail@rpsburksgreen.com</a>	
Client			
Project			
Sleaford Renewable Energy Plant			
Title			
Offices, Workshop, Stores & Plant - Elevations			
Drawing Status	Date Created	Drawing Scale	
Preliminary	14.08.2008	1:100	
Drawing Number	Rev		
<b>15396 / A1 / SK326</b>	-		
Project Leader	Drawn By	Initial Review	
GMcM	TSR	MJR	