



notes :


1. If this drawing has been received electronically it is the recipient's responsibility to print the document to the correct scale.
2. All dimensions are in millimetres unless stated otherwise. It is recommended that information is not scaled off this drawing.
3. This drawing should be read in conjunction with all other relevant drawings and specifications.

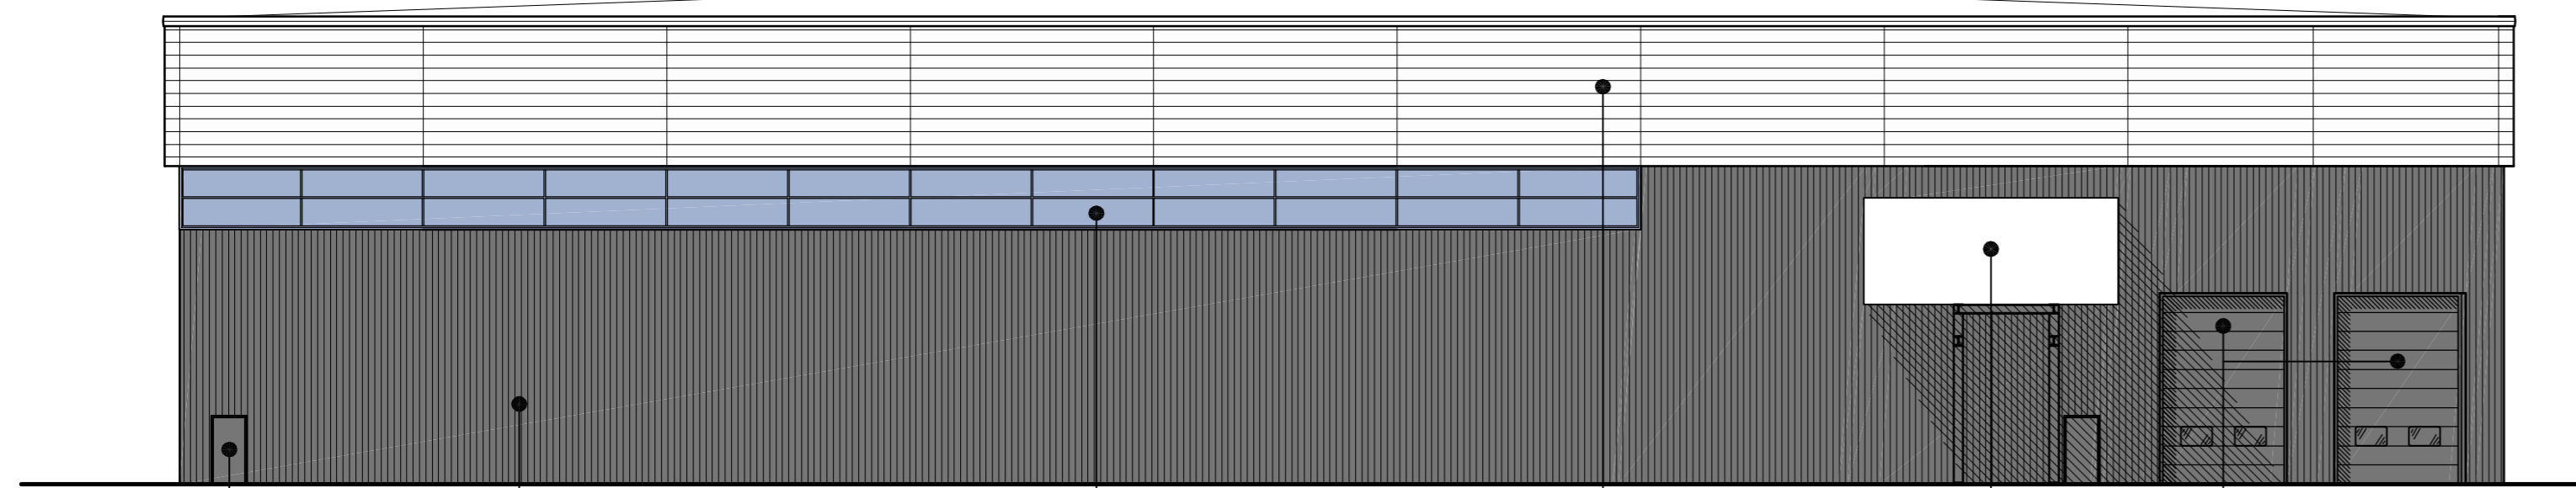


Straw Barn 2 East Elevation

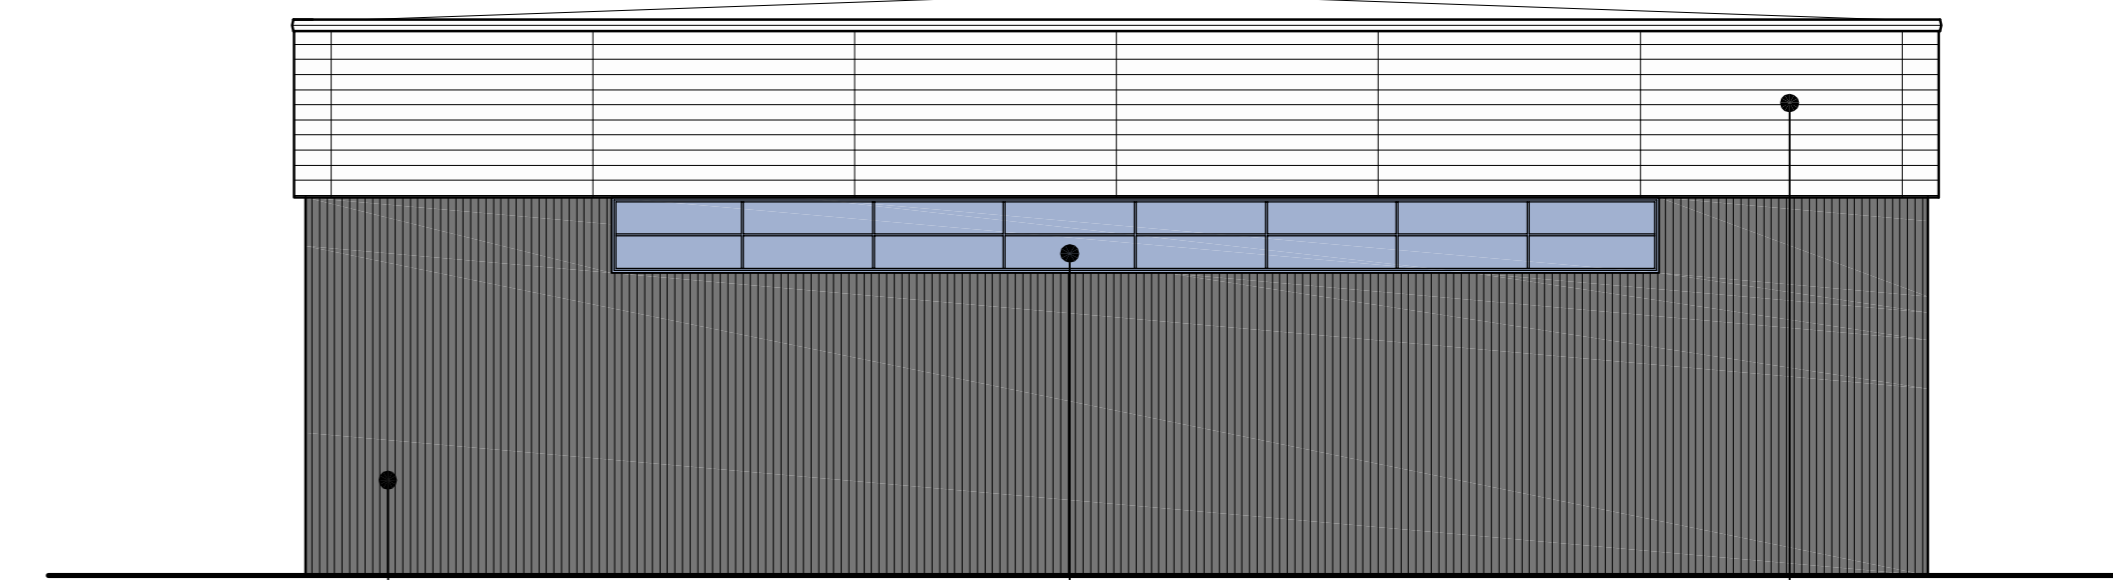


Straw Barn 2 North Elevation

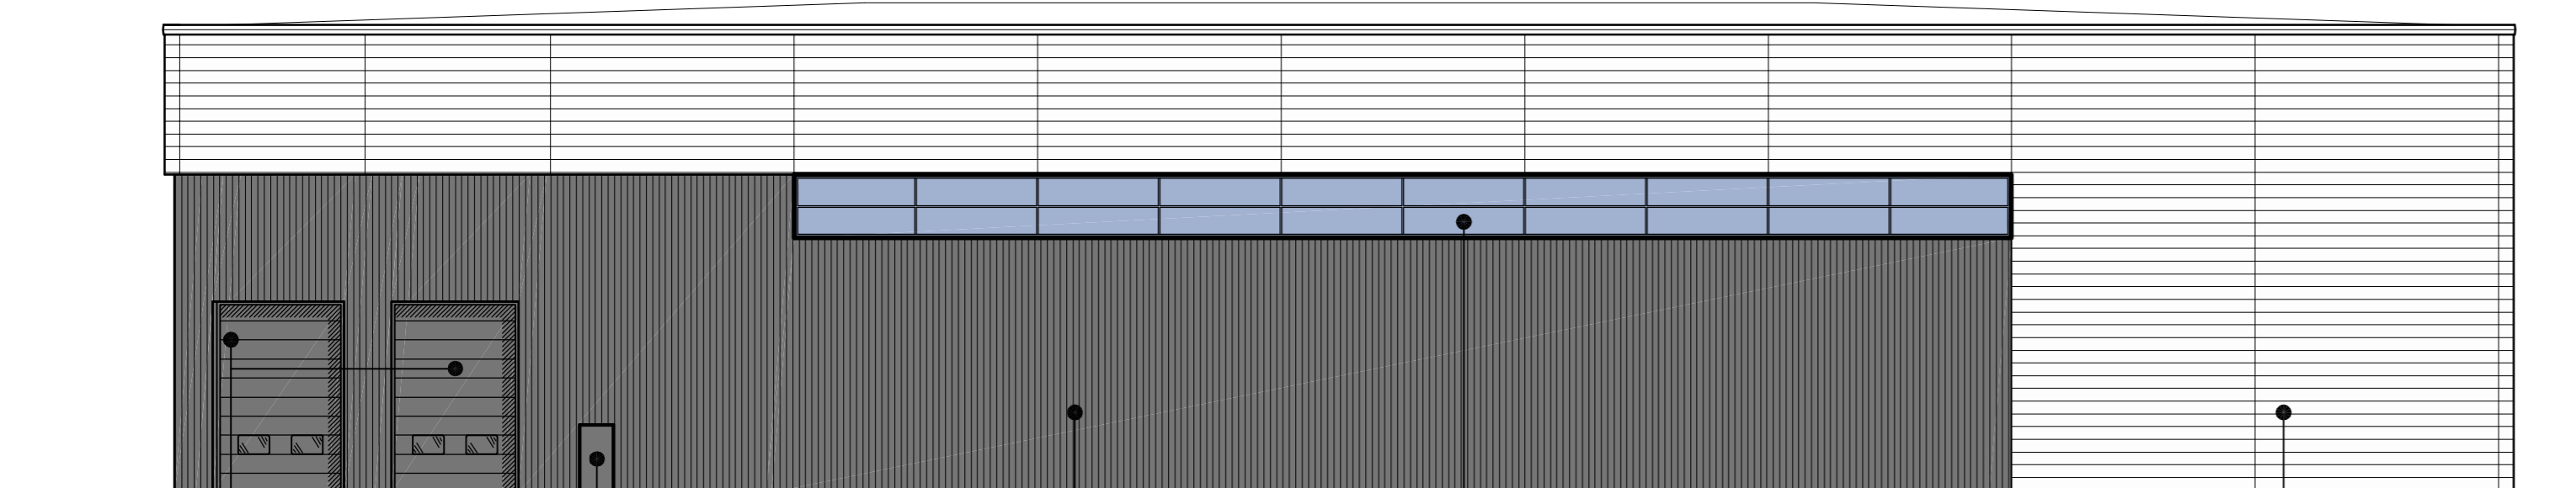


Straw Barn 2 West Elevation

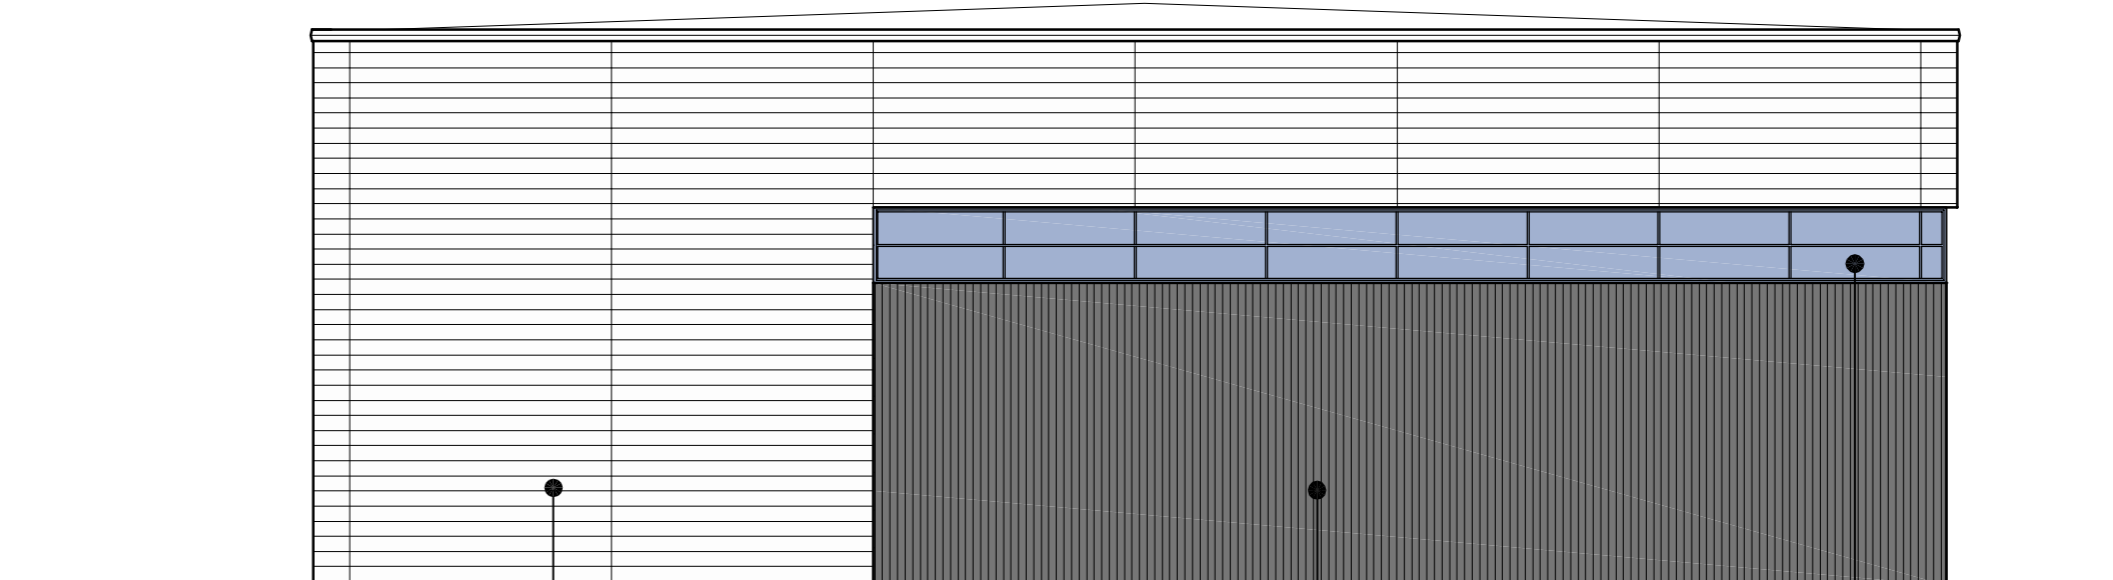


Straw Barn 2 South Elevation

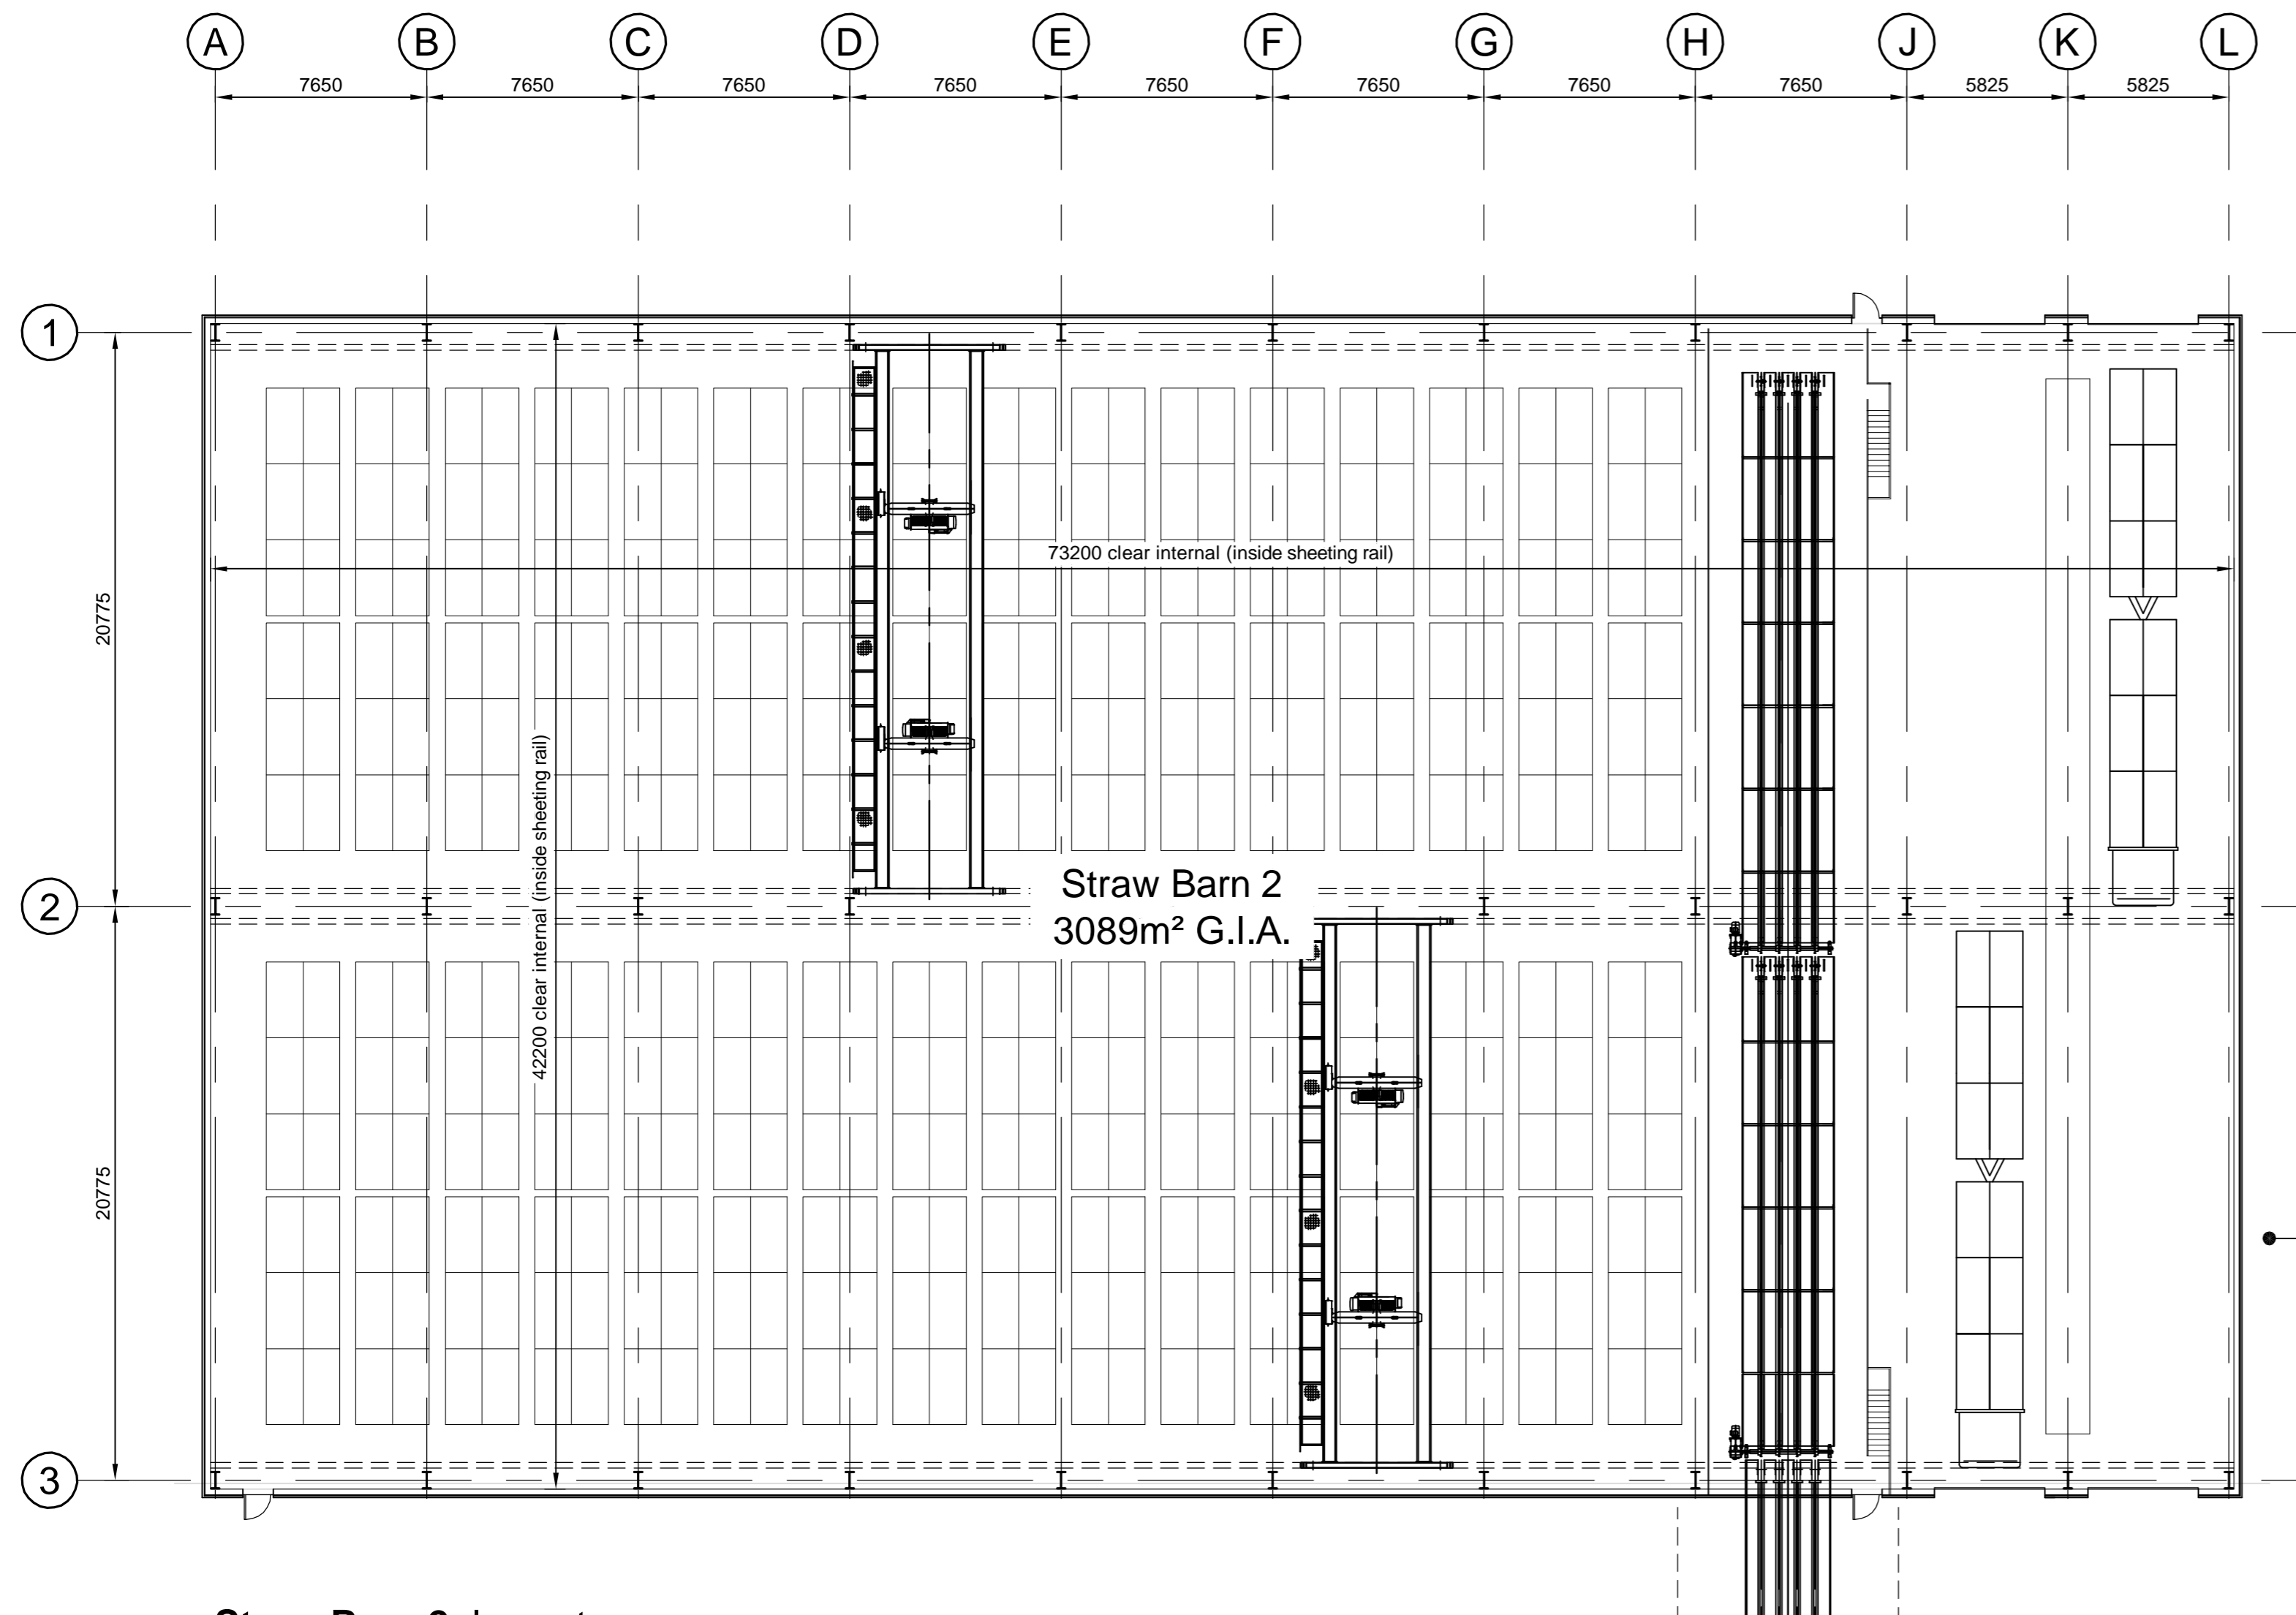

Straw Barn 2 Layout

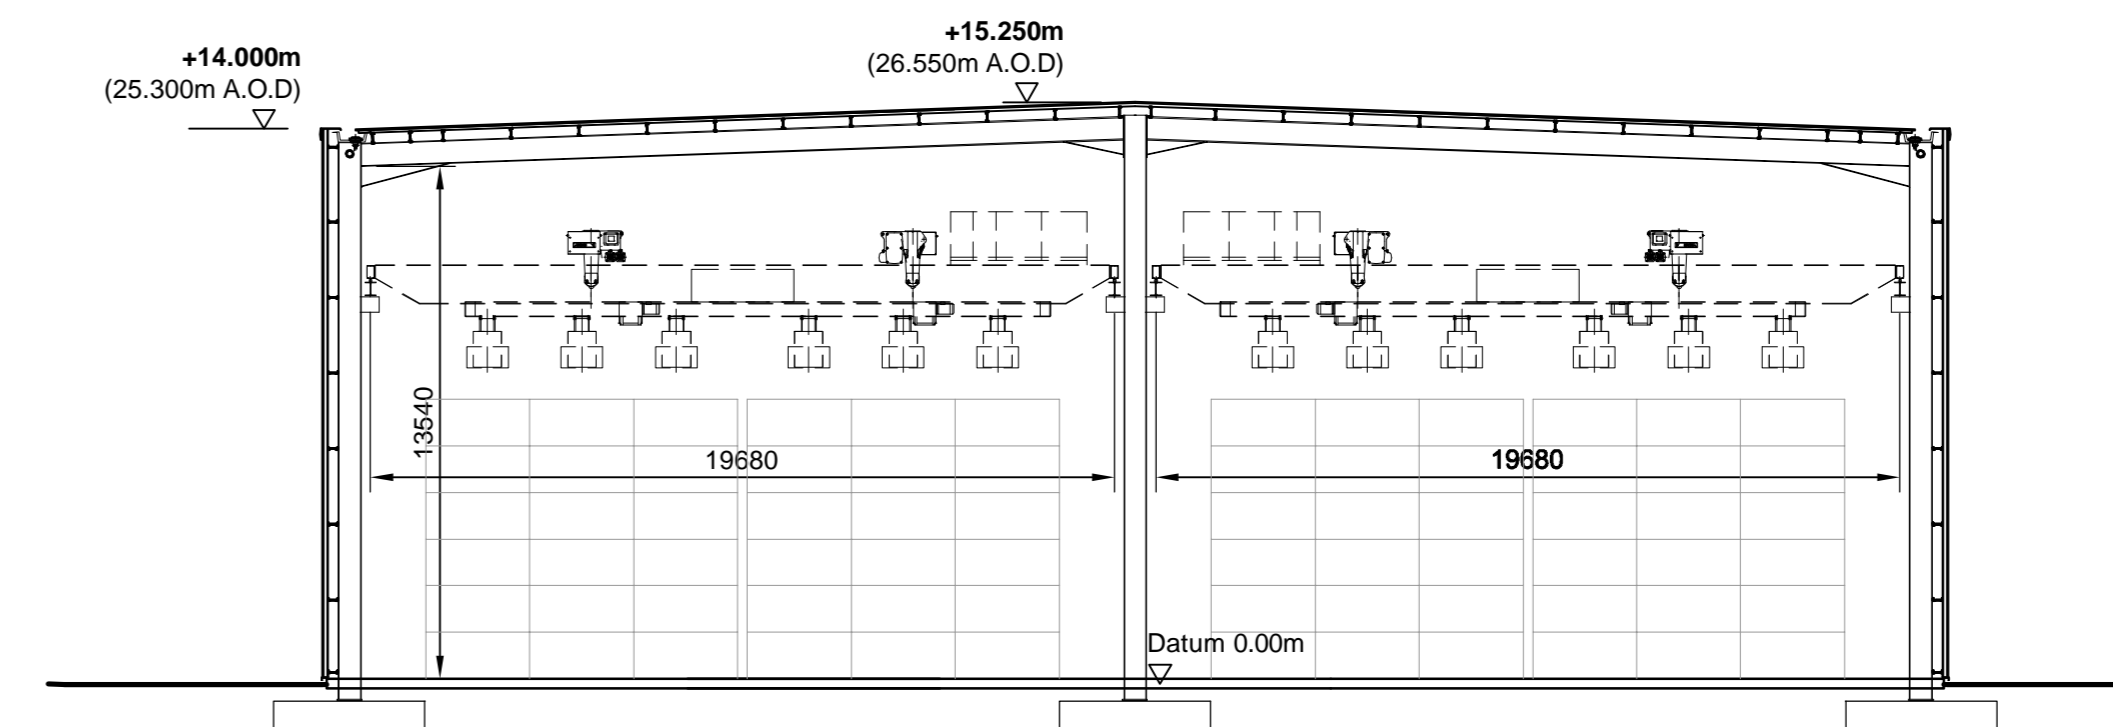

Straw Barn 2 Section

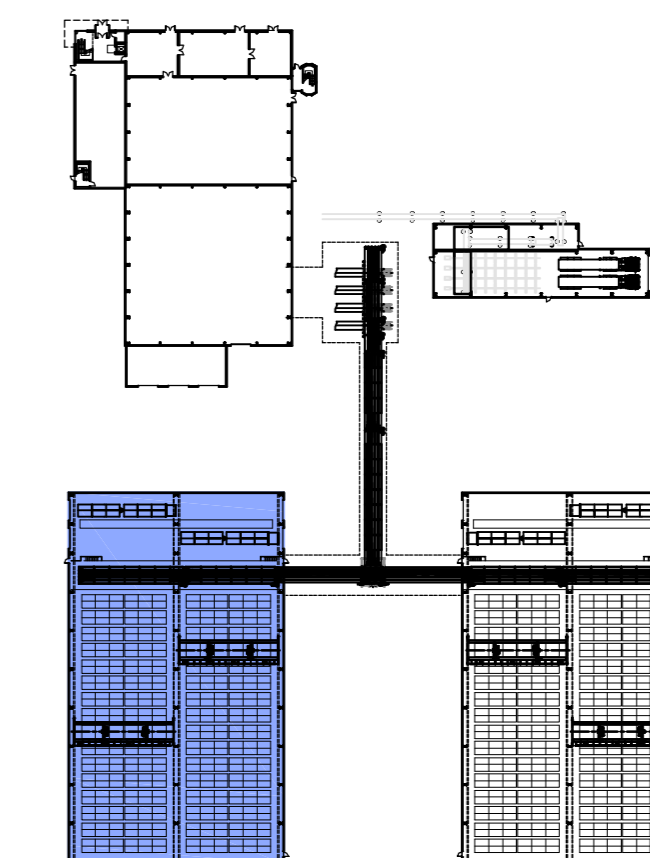

Key Location Plan

rev	amendments	by	date
<b>RPS Burks Green</b>			
RPS Burks Green Sherwood House Sherwood Avenue Newark, Nottinghamshire NG24 1QQ		T +44 (0) 1636 605 700 F +44 (0) 1636 610 696 W www.rpsgroup.com/burksgreen E mail@rpsburksgreen.com	
Client <b>eco 2</b>			
Project Sleford Renewable Energy Plant			
Title Straw Barn 2 - Building Layout, Elevations & Section			
Drawing Status Planning	Date Created 14.08.2008	Drawing Scale 1:200	
Drawing Number 15396 / A1 / SK335	Rev -		
Project Leader GMcM	Drawn By TSR	Initial Review MJR	