



notes :


1. If this drawing has been received electronically it is the recipients responsibility to print the document to the correct scale.
2. All dimensions are in millimetres unless stated otherwise. It is recommended that information is not scaled off this drawing.
3. This drawing should be read in conjunction with all other relevant drawings and specifications.

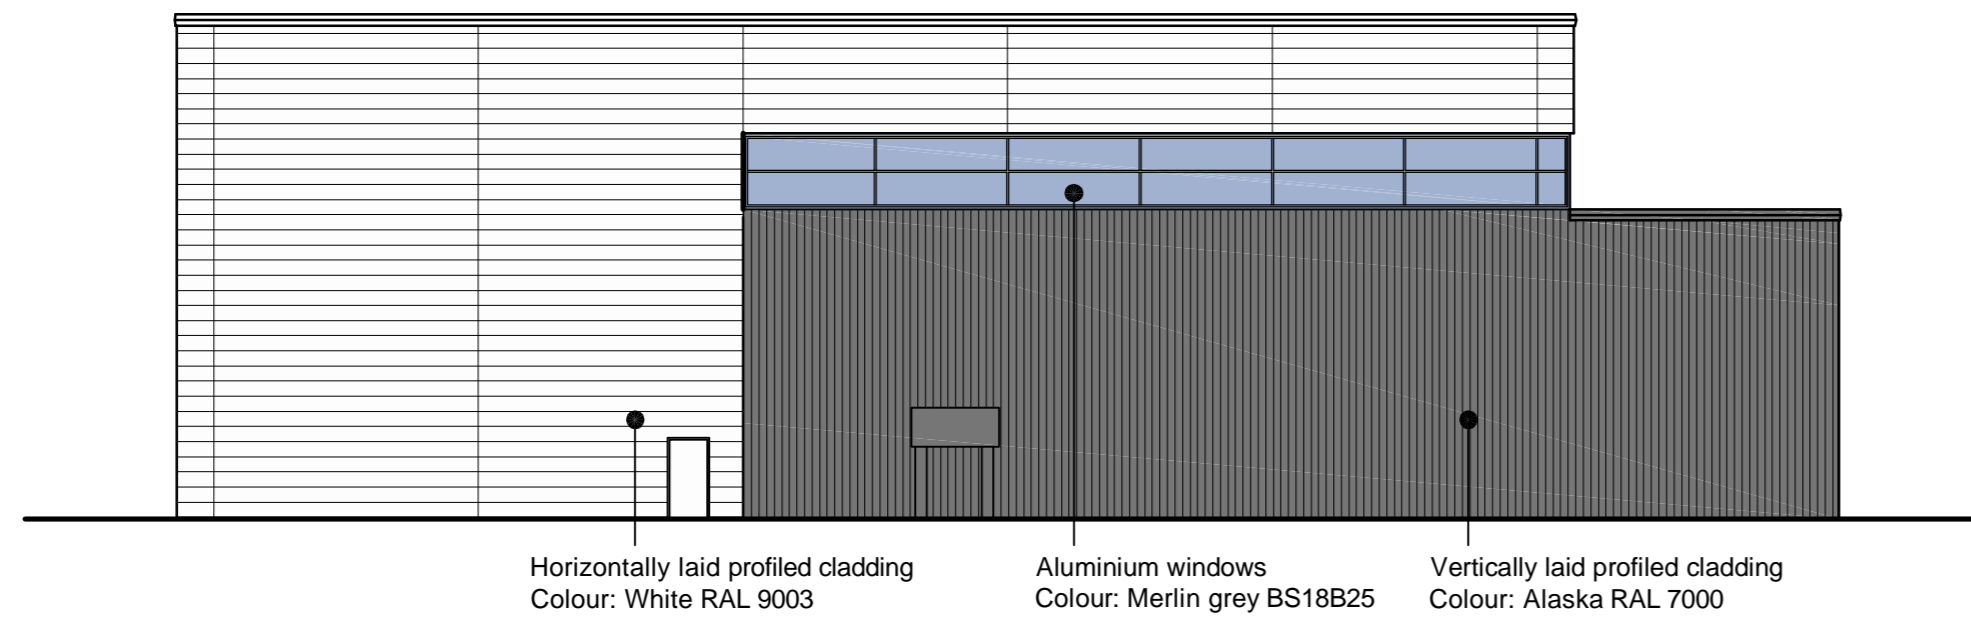


Wood Store North Elevation

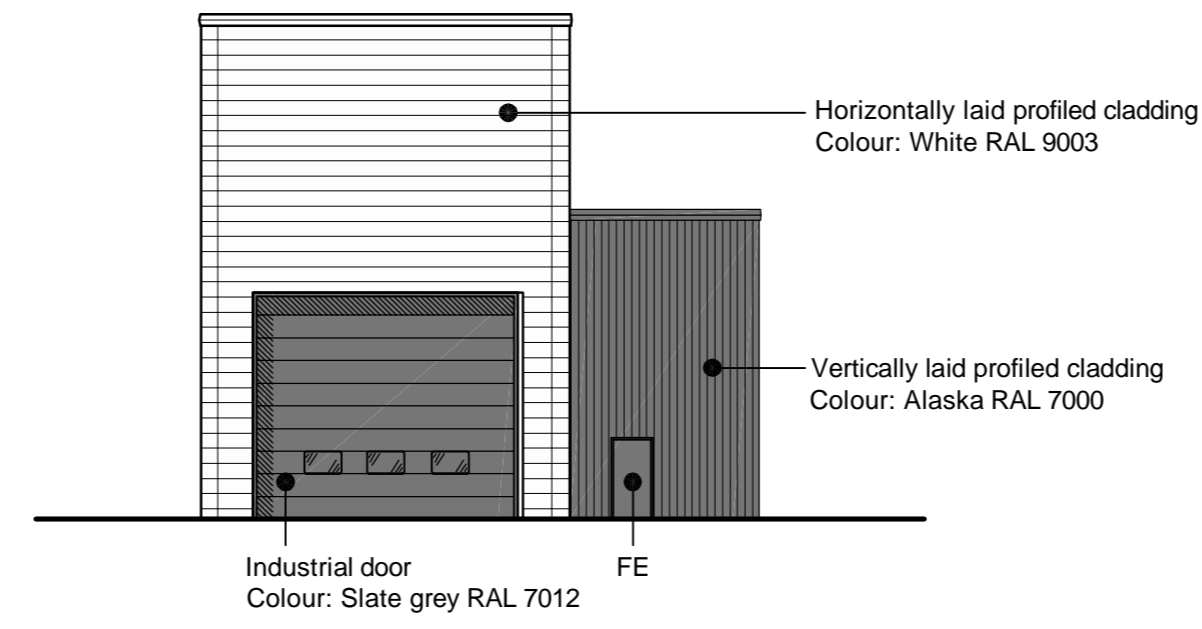


Wood Store East Elevation

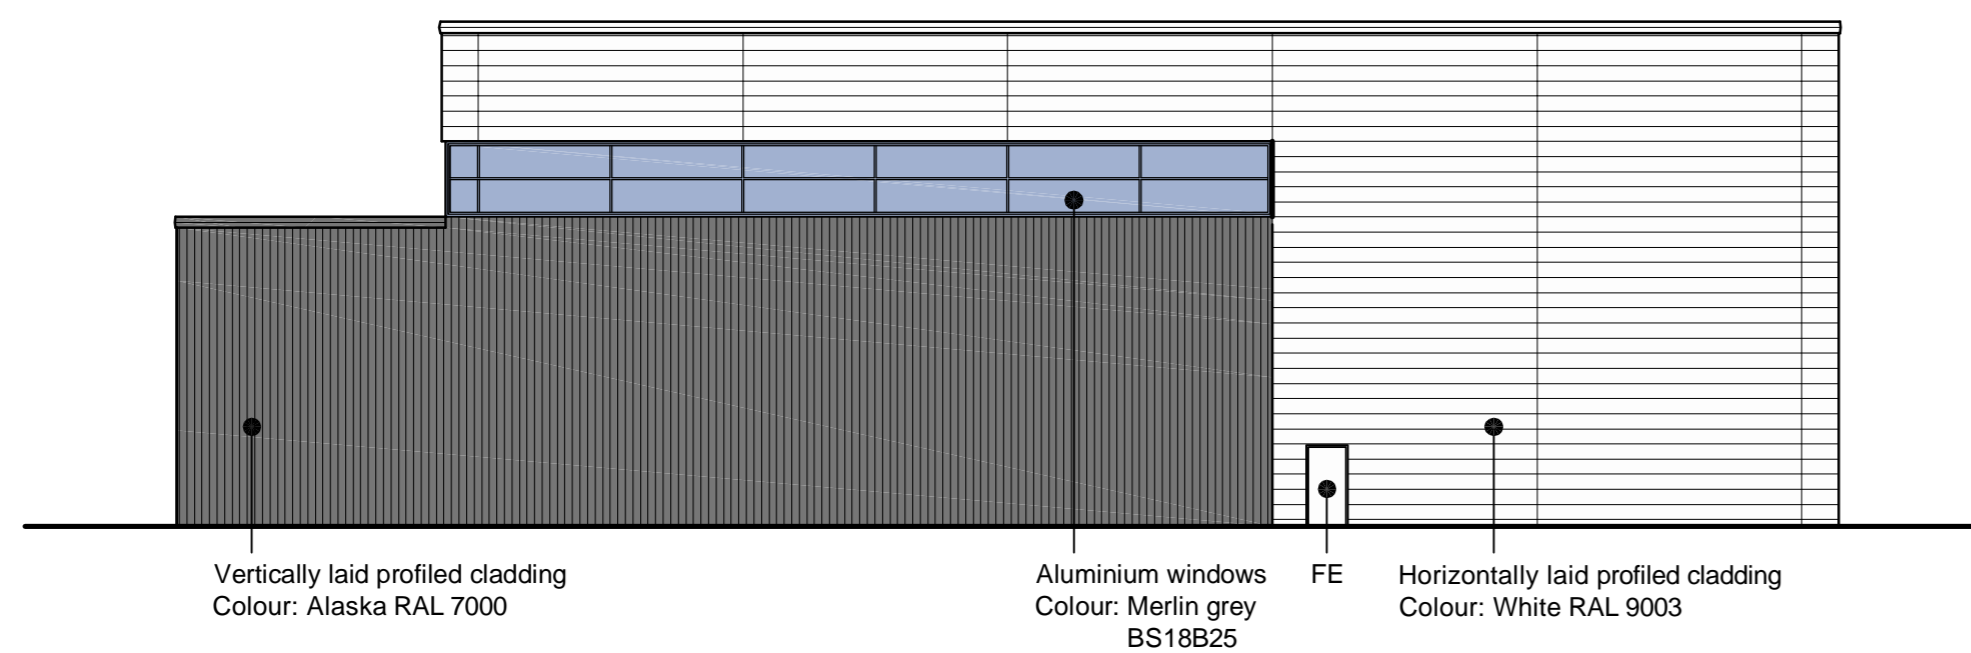


Wood Store South Elevation

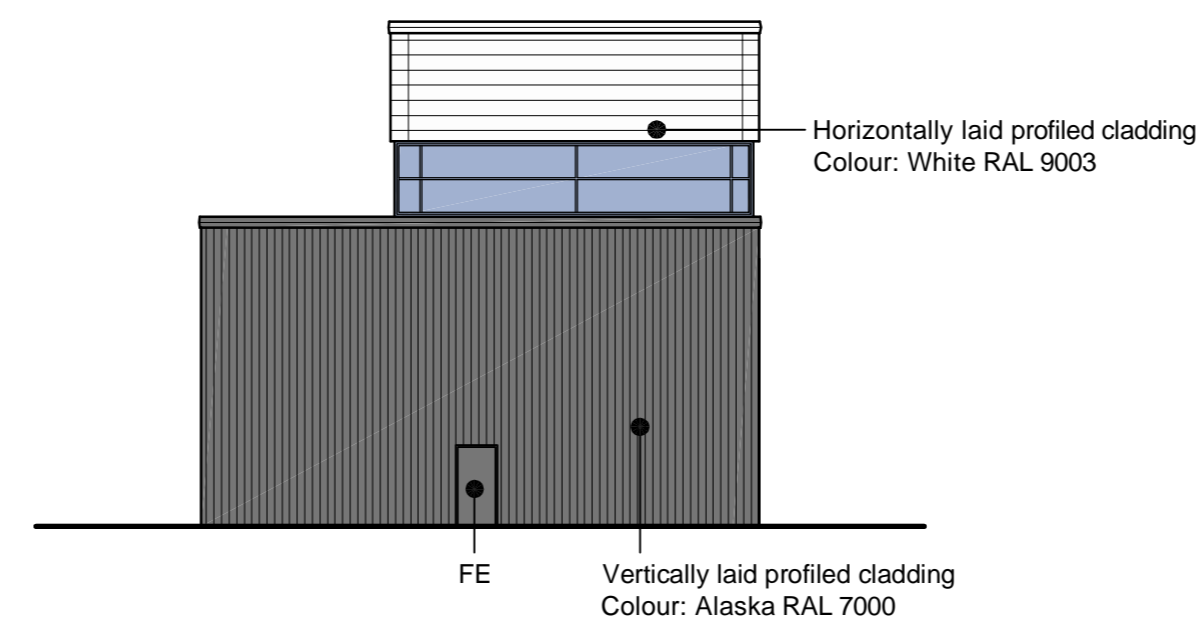


Wood Store West Elevation

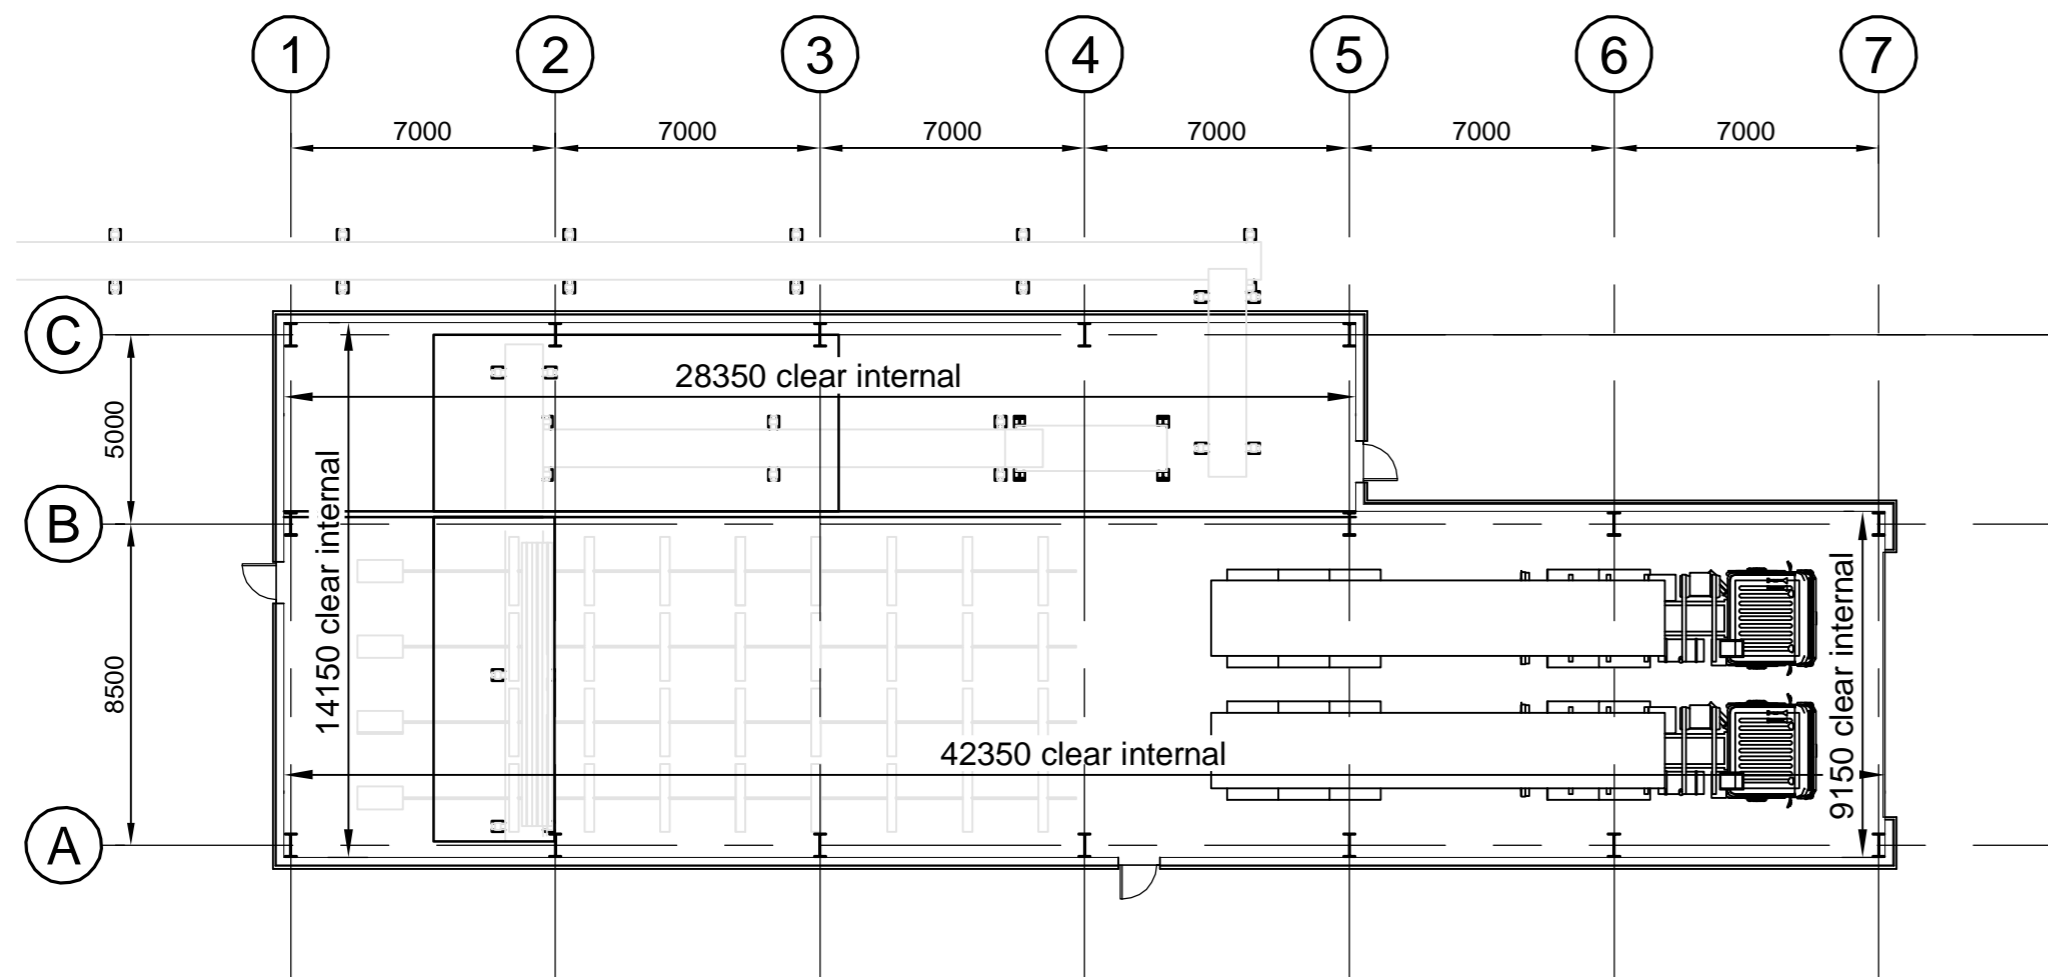

Wood Store Layout

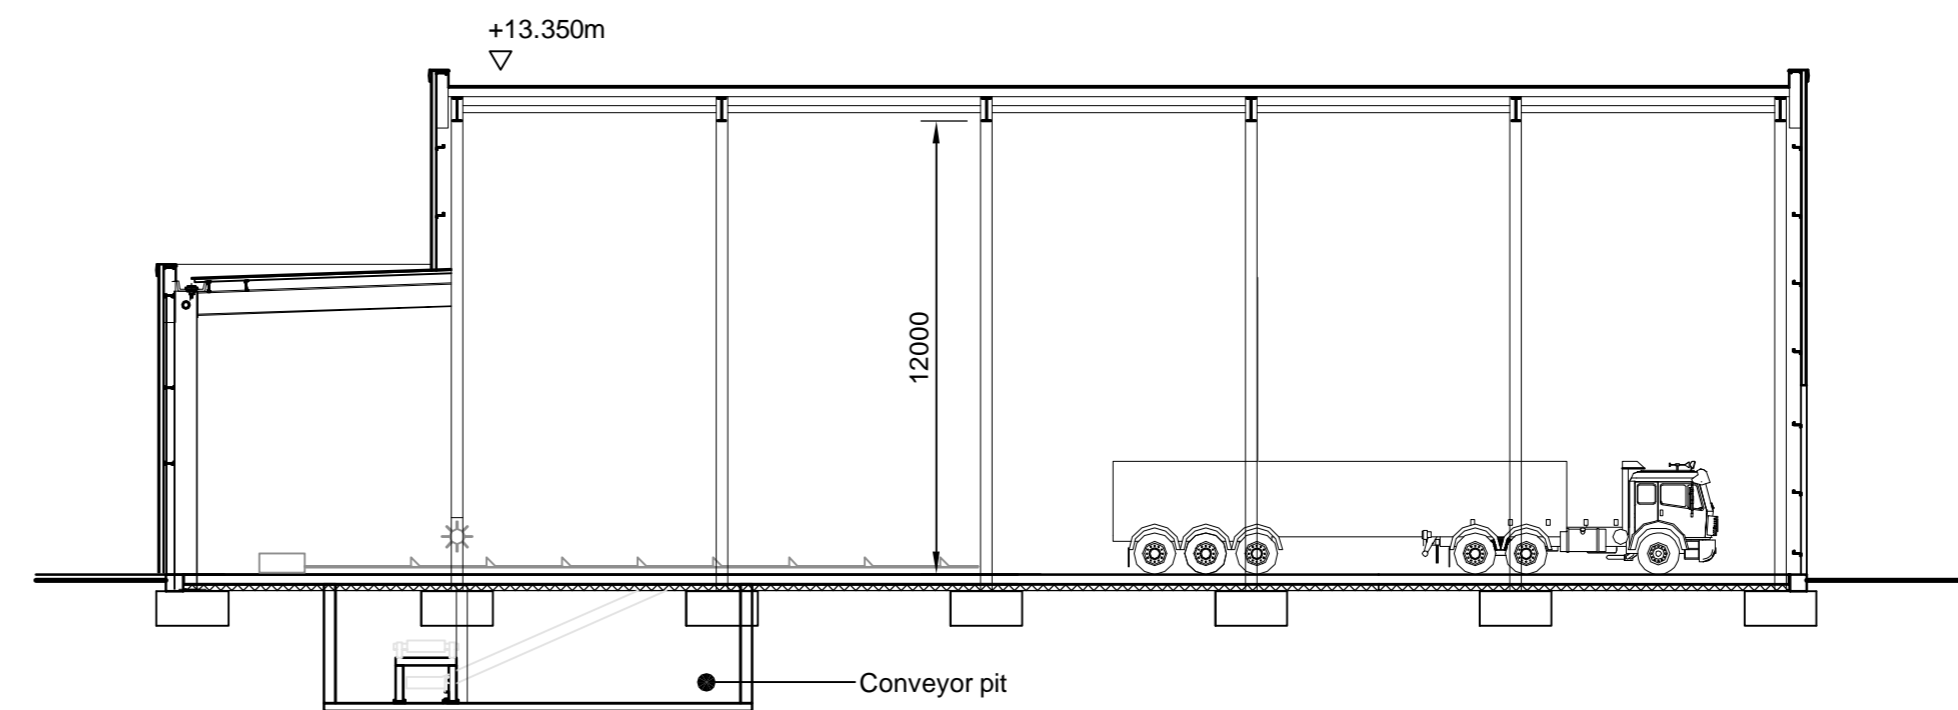

Wood Store Section

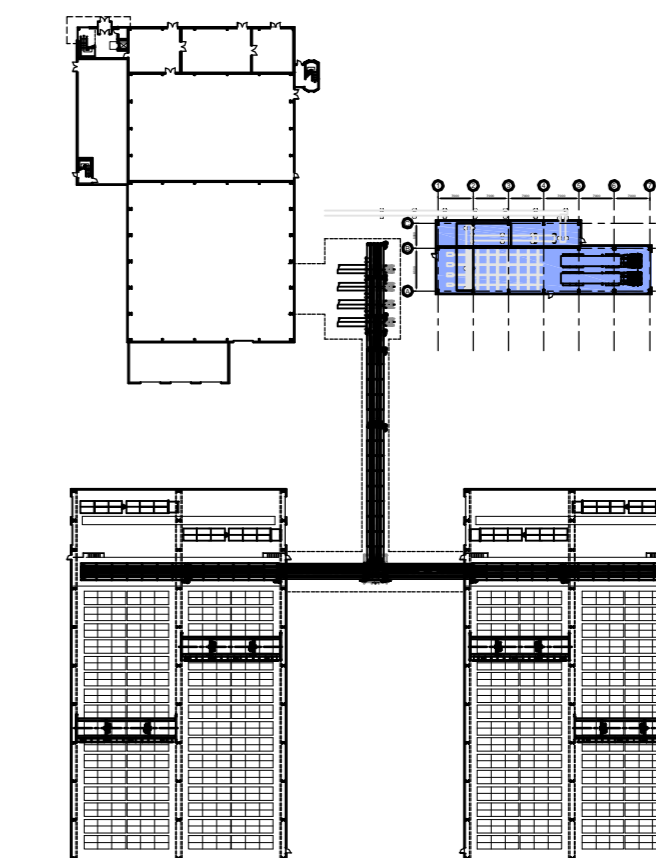

Key Location Plan

rev	amendments	by	date
-----	------------	----	------

RPS Burks Green

RPS Burks Green
Sherwood House
Sherwood Avenue
Newark, Nottinghamshire
NG24 1QQ

T +44 (0) 1636 605 700
F +44 (0) 1636 610 696
W www.rpsgroup.com/burksgreen
E mail@rpsburksgreen.com

Client

eco 2

Project

Sleaford Renewable Energy Plant

Title

Wood Store
- Building Layout, Elevations & Section

Drawing Status Planning	Date Created 14.08.2008	Drawing Scale 1:200
----------------------------	----------------------------	------------------------

Drawing Number 15396 / A1 / SK340	Rev -
--------------------------------------	----------

Project Leader GMcM	Drawn By TSR	Initial Review MJR
------------------------	-----------------	-----------------------