


KEY



4 Off-site Planting Areas


(Refer to Figure 12.0 for Off-site planting, location plan and Figure 12.1 for Overview Specification for Implementation and Maintenance Works.)

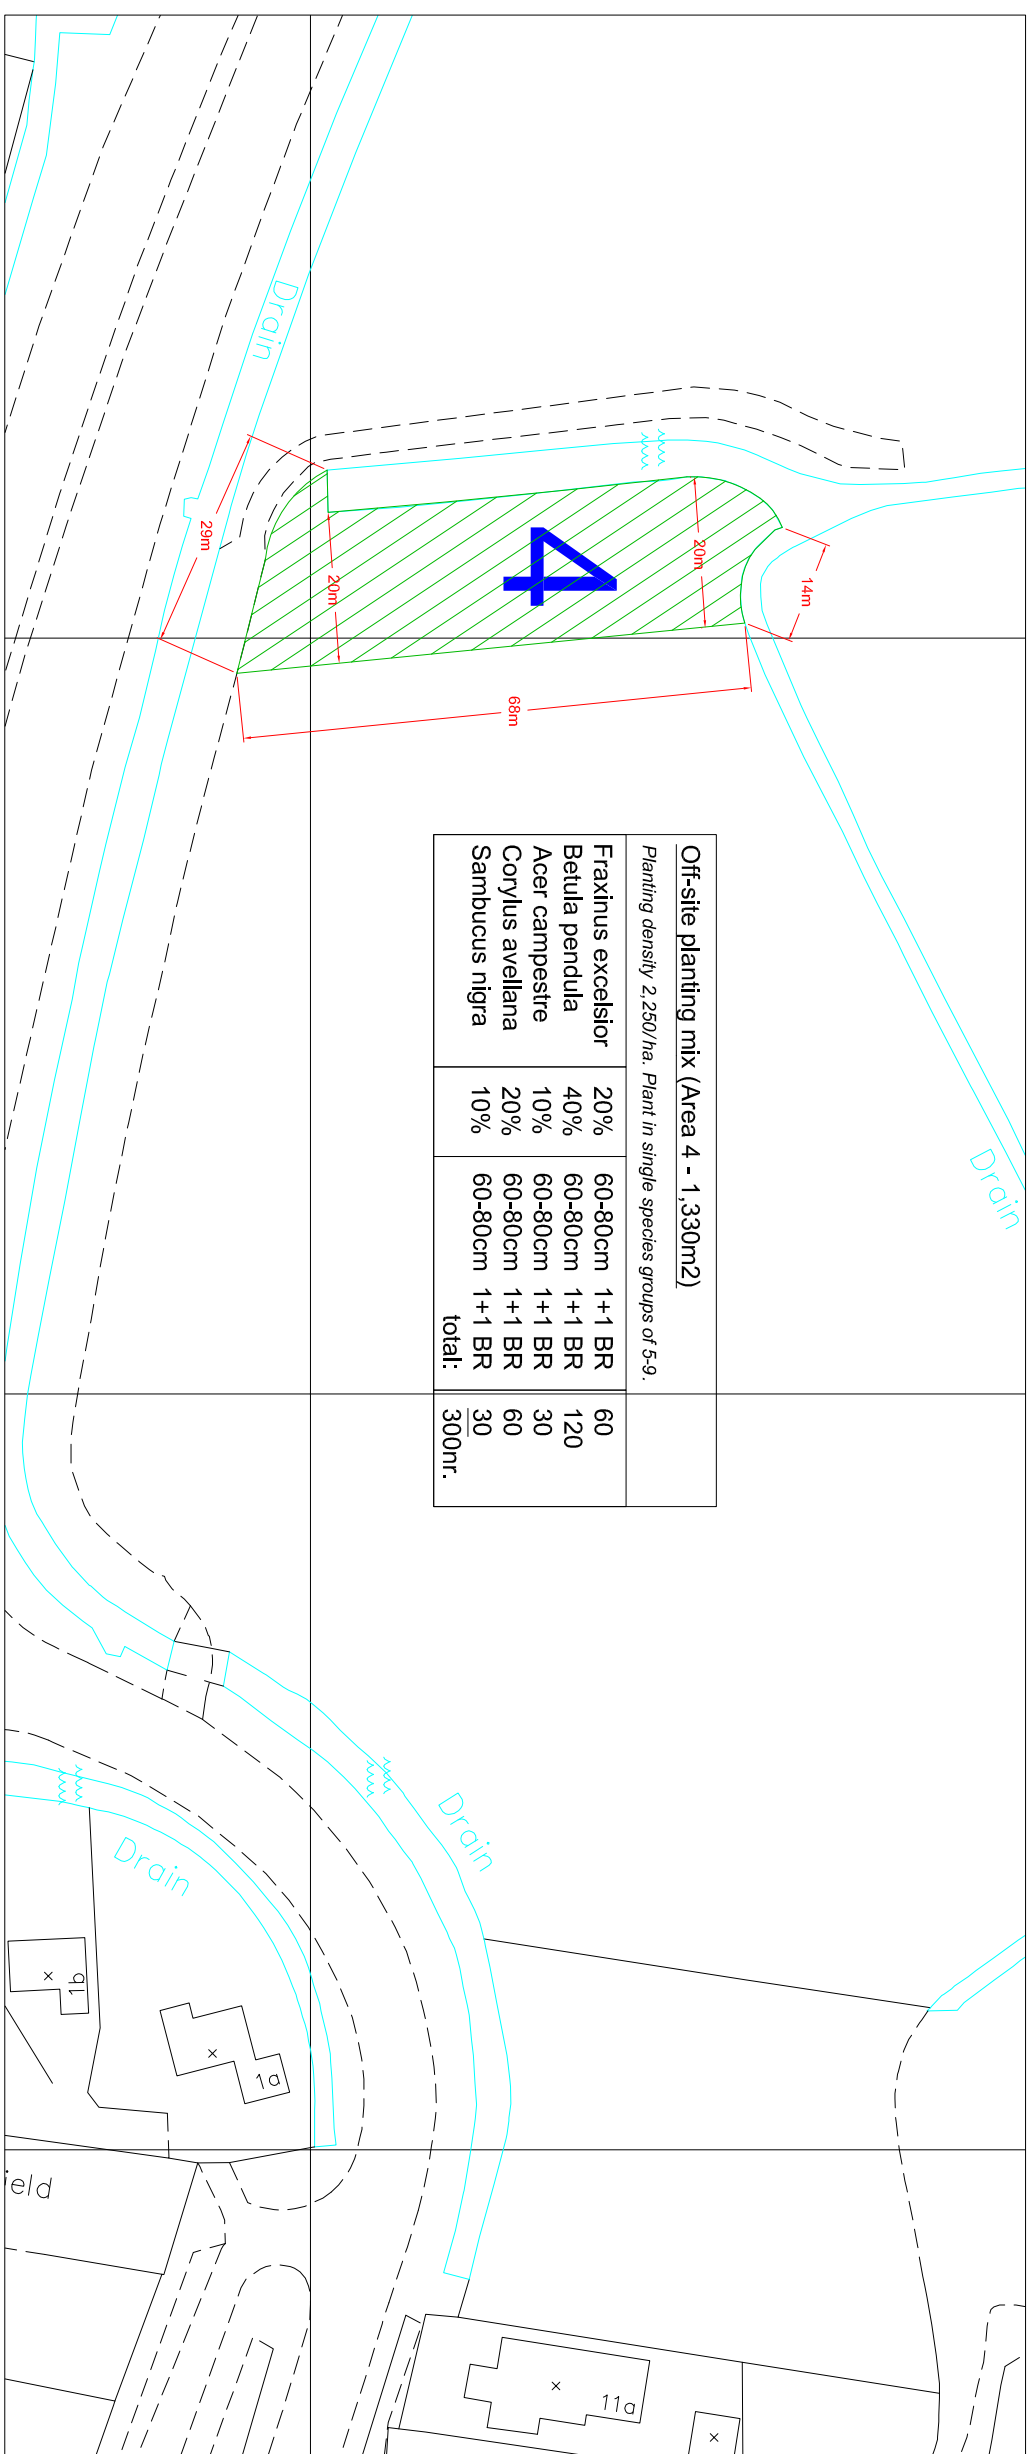

Off-site planting mix (Area 4 - 1,330m²)

Planting density 2,250/ha. Plant in single species groups of 5-9.

Fraxinus excelsior	20%	60-80cm	1+1 BR	60
Betula pendula	40%	60-80cm	1+1 BR	120
Acer campestre	10%	60-80cm	1+1 BR	30
Corylus avellana	20%	60-80cm	1+1 BR	60
Sambucus nigra	10%	60-80cm	1+1 BR	30
total:				300nr.

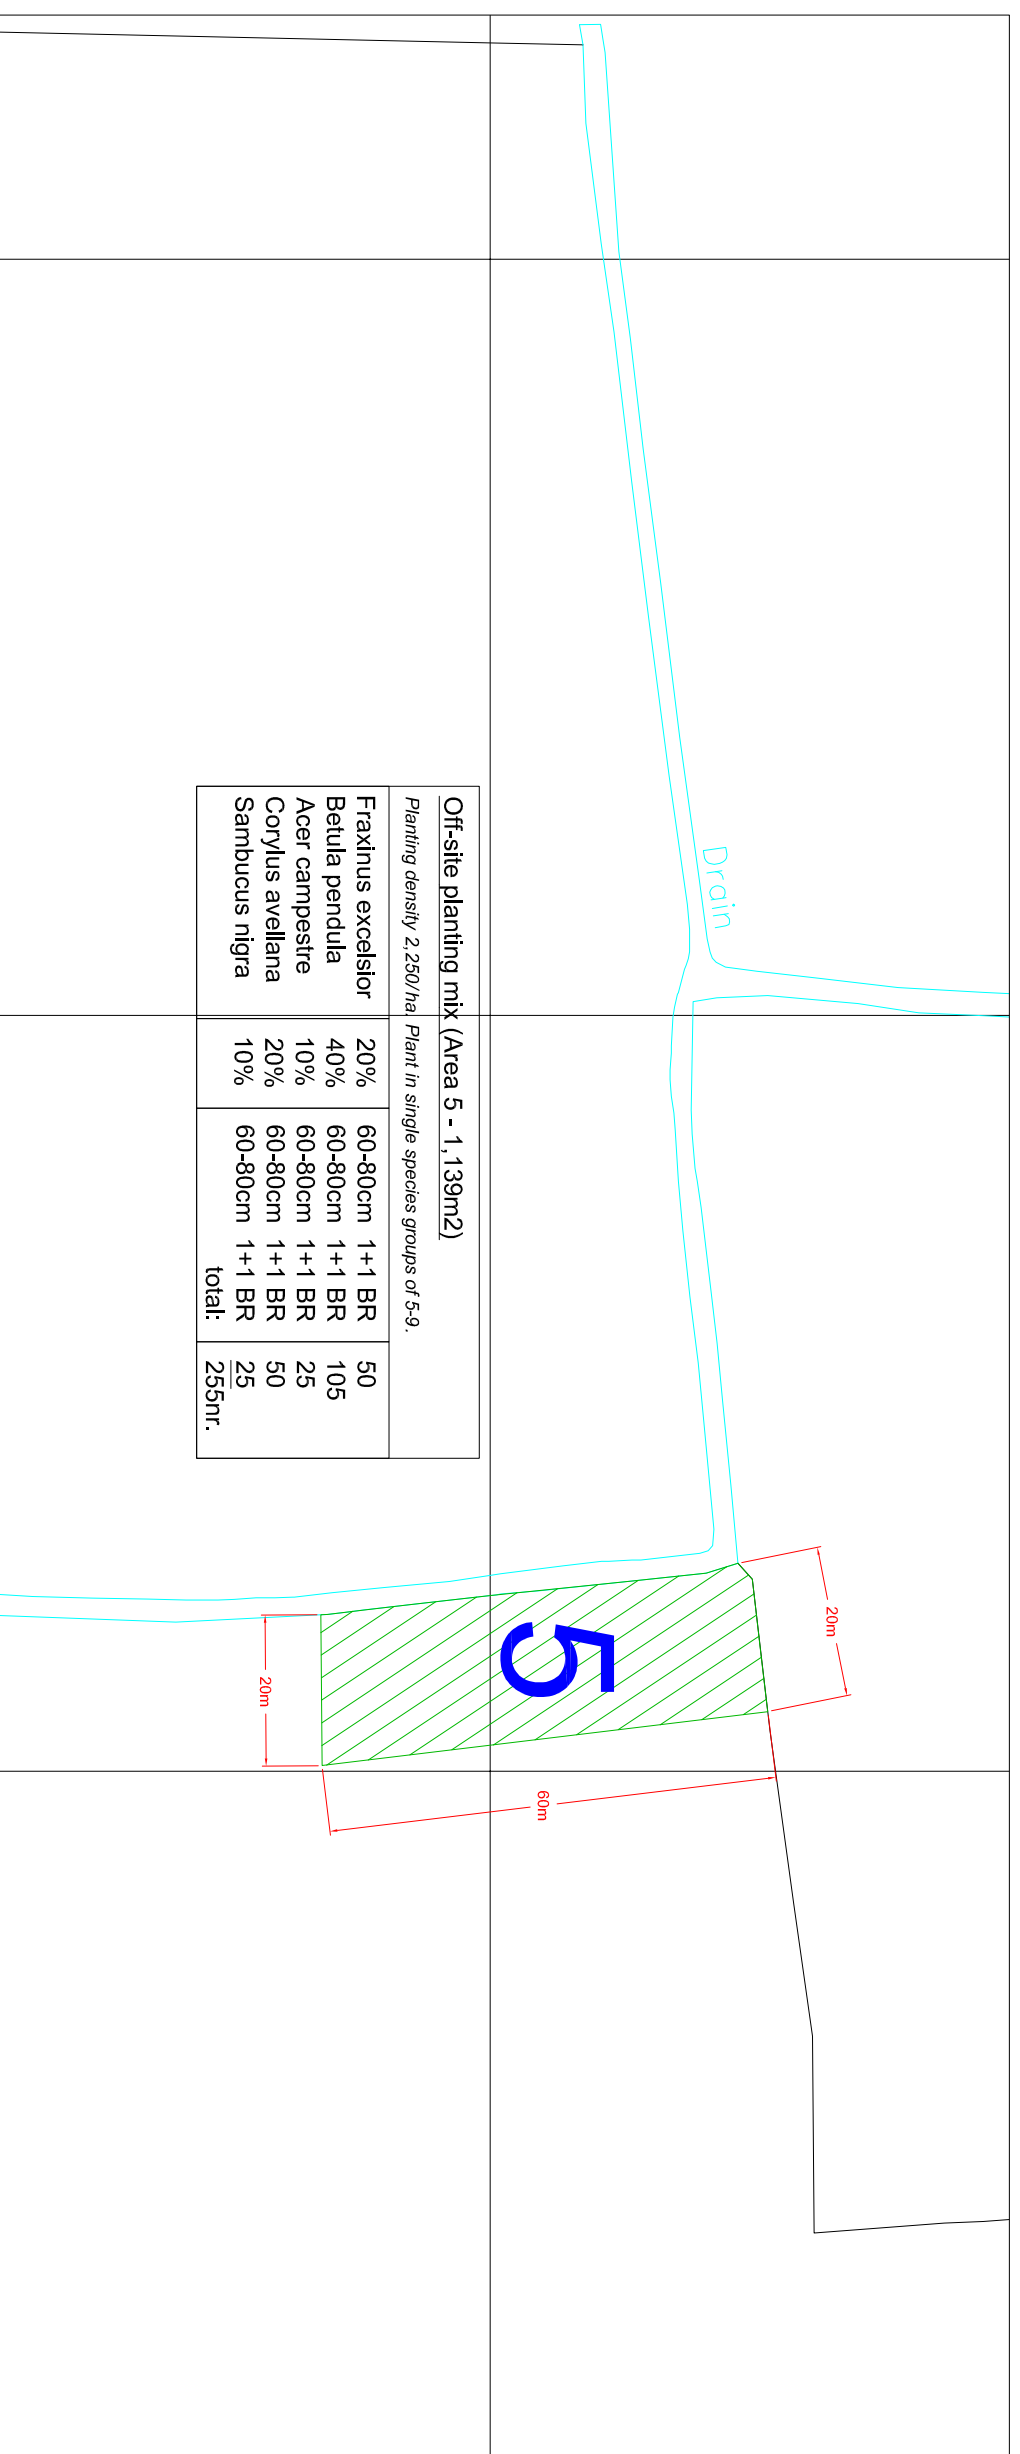

Off-site planting mix (Area 5 - 1,139m²)

Planting density 2,250/ha. Plant in single species groups of 5-9.

Fraxinus excelsior	20%	60-80cm	1+1 BR	50
Betula pendula	40%	60-80cm	1+1 BR	105
Acer campestre	10%	60-80cm	1+1 BR	25
Corylus avellana	20%	60-80cm	1+1 BR	50
Sambucus nigra	10%	60-80cm	1+1 BR	25
total:				255nr.



Sleaford
Renewable
Energy Plant

Figure 12.3

Off-site Planting
Areas 4 - 5

Scale 1:1,000@A3 Date May 2008