




Straw Barn 2 East Elevation

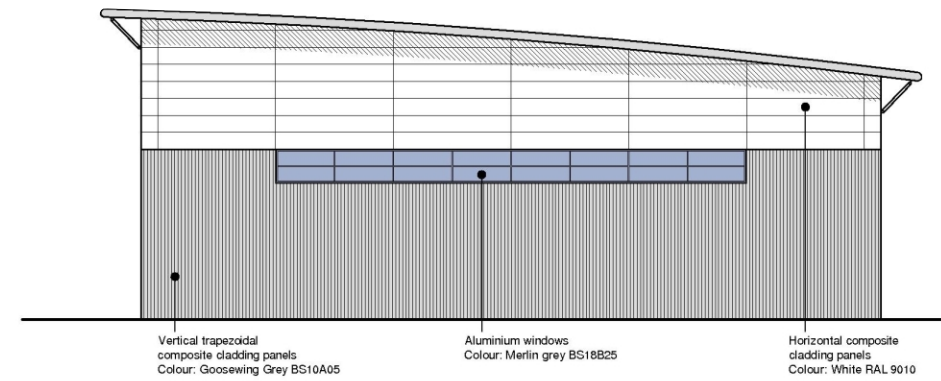


Straw Barn 2 North Elevation

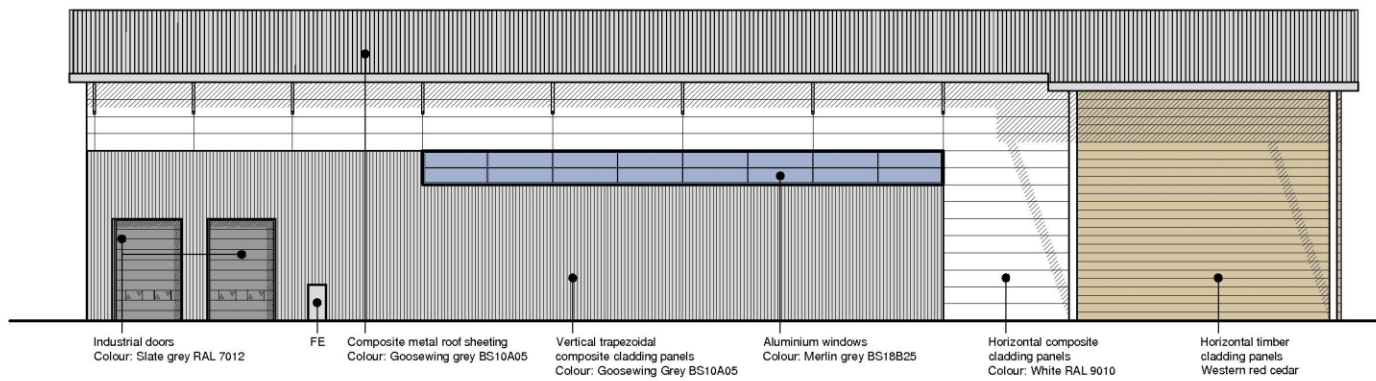


Straw Barn 2 West Elevation

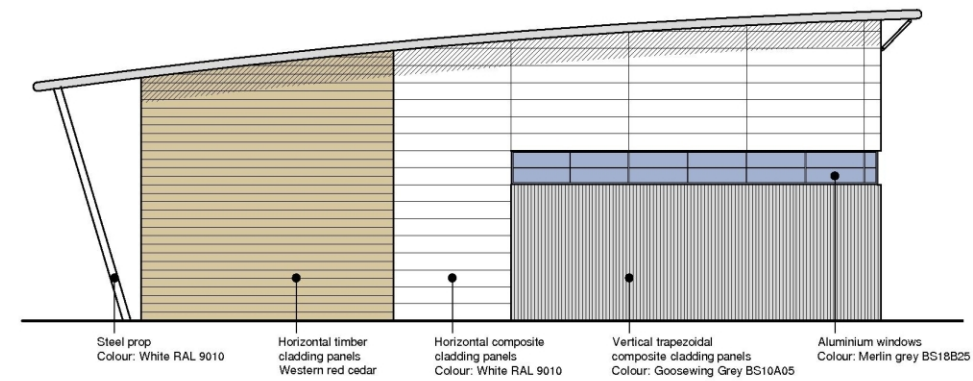


Straw Barn 2 South Elevation

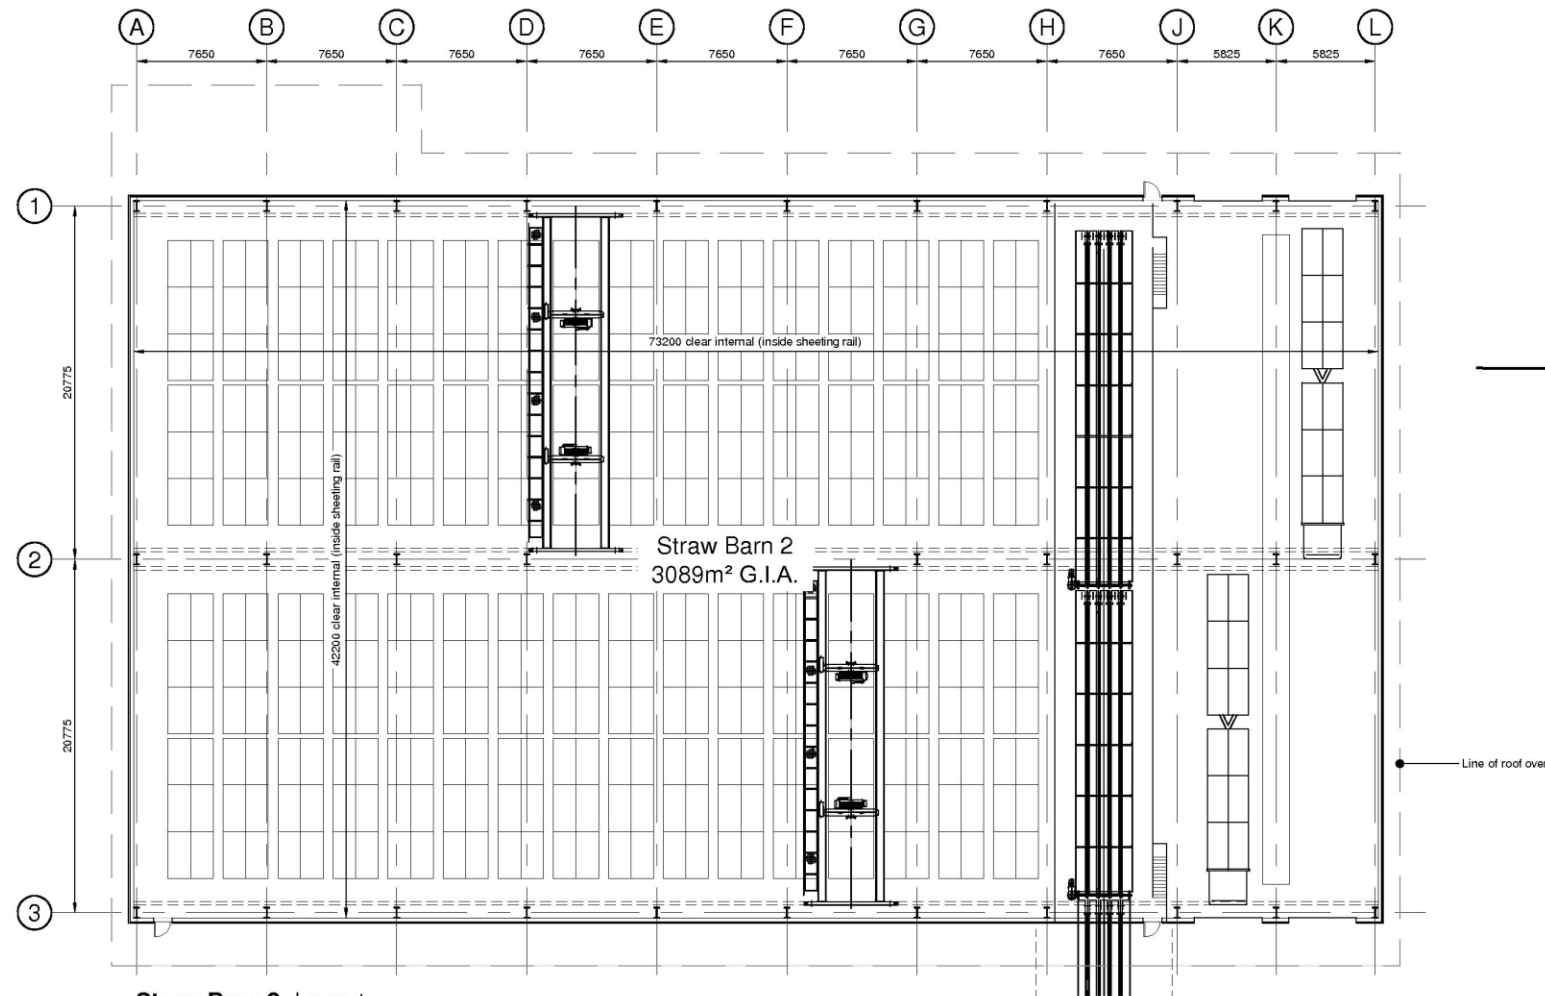

Straw Barn 2 Layout

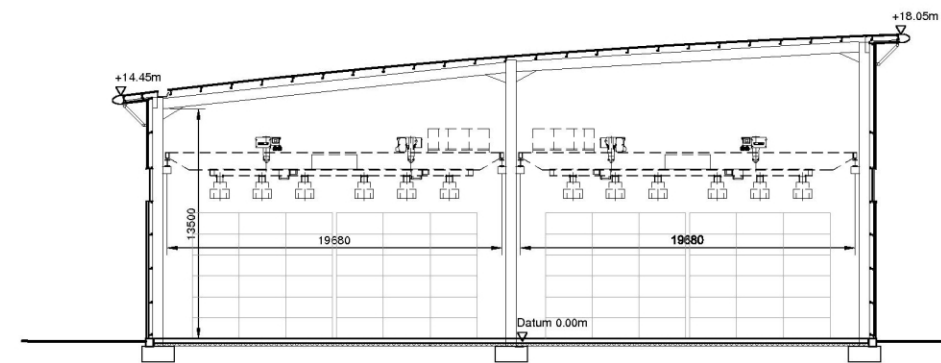

Straw Barn 2 Section

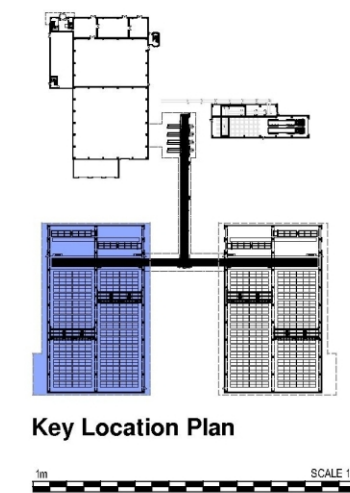

Sleaford  
Renewable  
Energy Plant

Figure 4.8

Straw Barn 2 - Building Layout,  
Elevations & Section

Scale  
NTS

Date  
August 2007