


This drawing is the copyright of AXIS P.E.D Limited and may not be loaned, copied or reproduced in any way -or used for any offer, quote, tender or construction purposes without written consent of the company to do so

Follow any figured dimensions - do not scale. IF IN DOUBT ASK.

● Revision History		● Date	
A	desc	date a	
B	desc	date b	
C	desc	date c	
D	desc	date d	
E	desc	date e	
F	desc	date f	
G	desc	date g	
H	desc	date h	
I	desc	date i	
J	desc	date j	

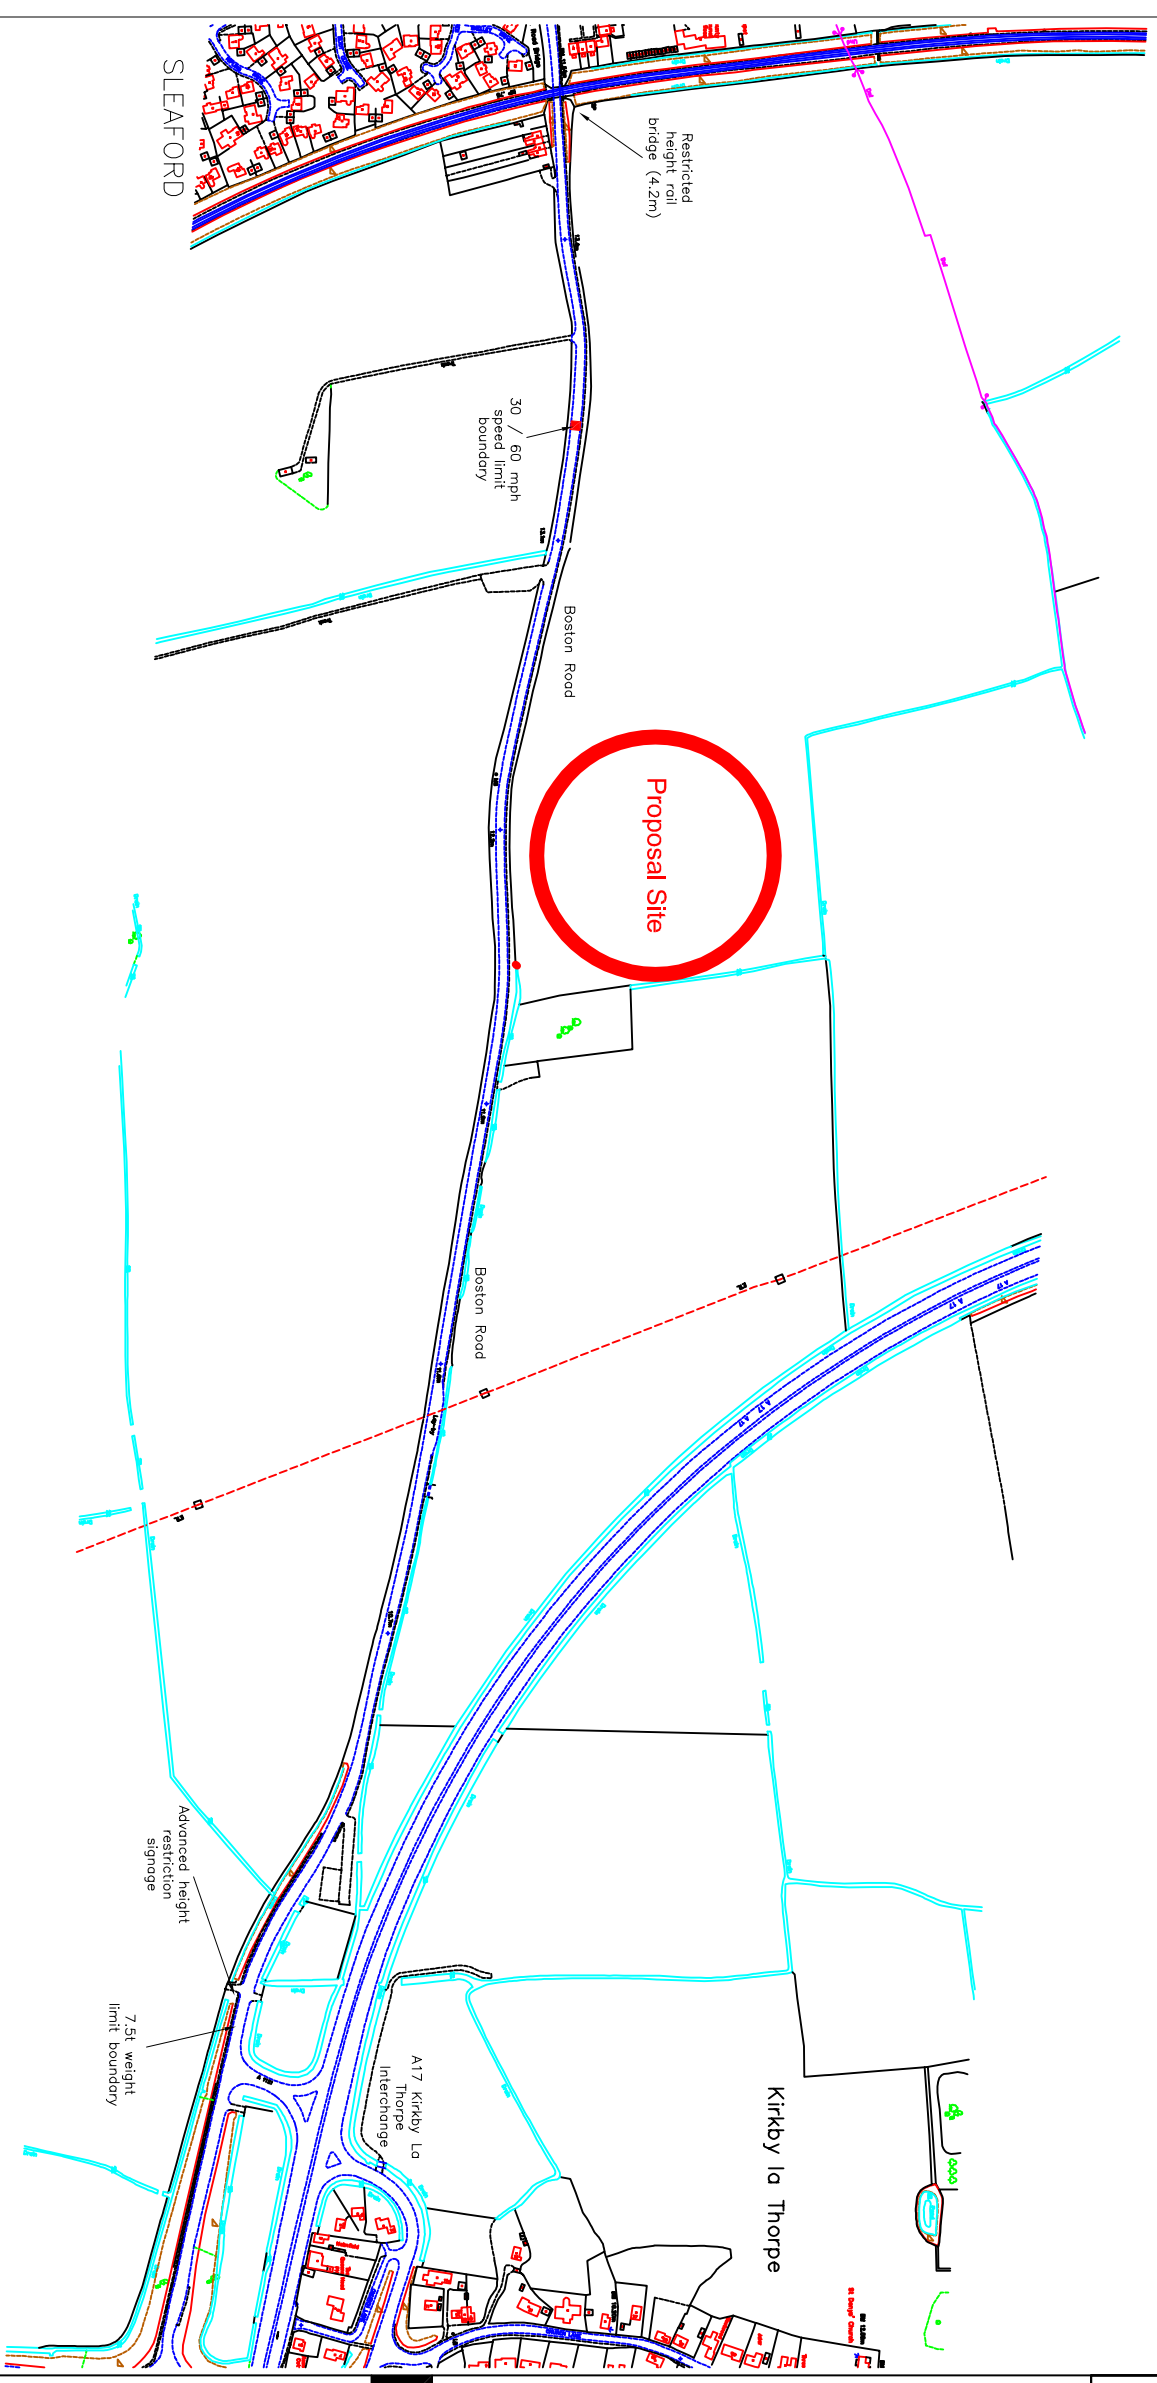

Camilla House, 76 Water Lane, Wimslow, Chesham, MK3 5BB
 t 01625 418718 f 01625 418678 e enquiries@axisped.co.uk

axis

client: eco2

project: Sleaford Renewable Energy Plant

drawing title: Site Location : Immediate Context

scale(s):	NTS	date:	5 June 2007	drawn by:	ARB	checked:	
drawing number:	FIGURE 2						
xrefs:	status: Information						
rev:	rev: rev A						