


This drawing is the copyright of AXIS P.E.D Limited and may not be loaned, copied or reproduced in any way -or used for any offer, quote, tender or construction purposes without written consent of the company to do so

Follow any figured dimensions - do not scale. IF IN DOUBT ASK.

Revision History		Date	
A	desc	date a	
B	desc	date b	
C	desc	date c	
D	desc	date d	
E	desc	date e	
F	desc	date f	
G	desc	date g	
H	desc	date h	
I	desc	date i	
J	desc	date j	

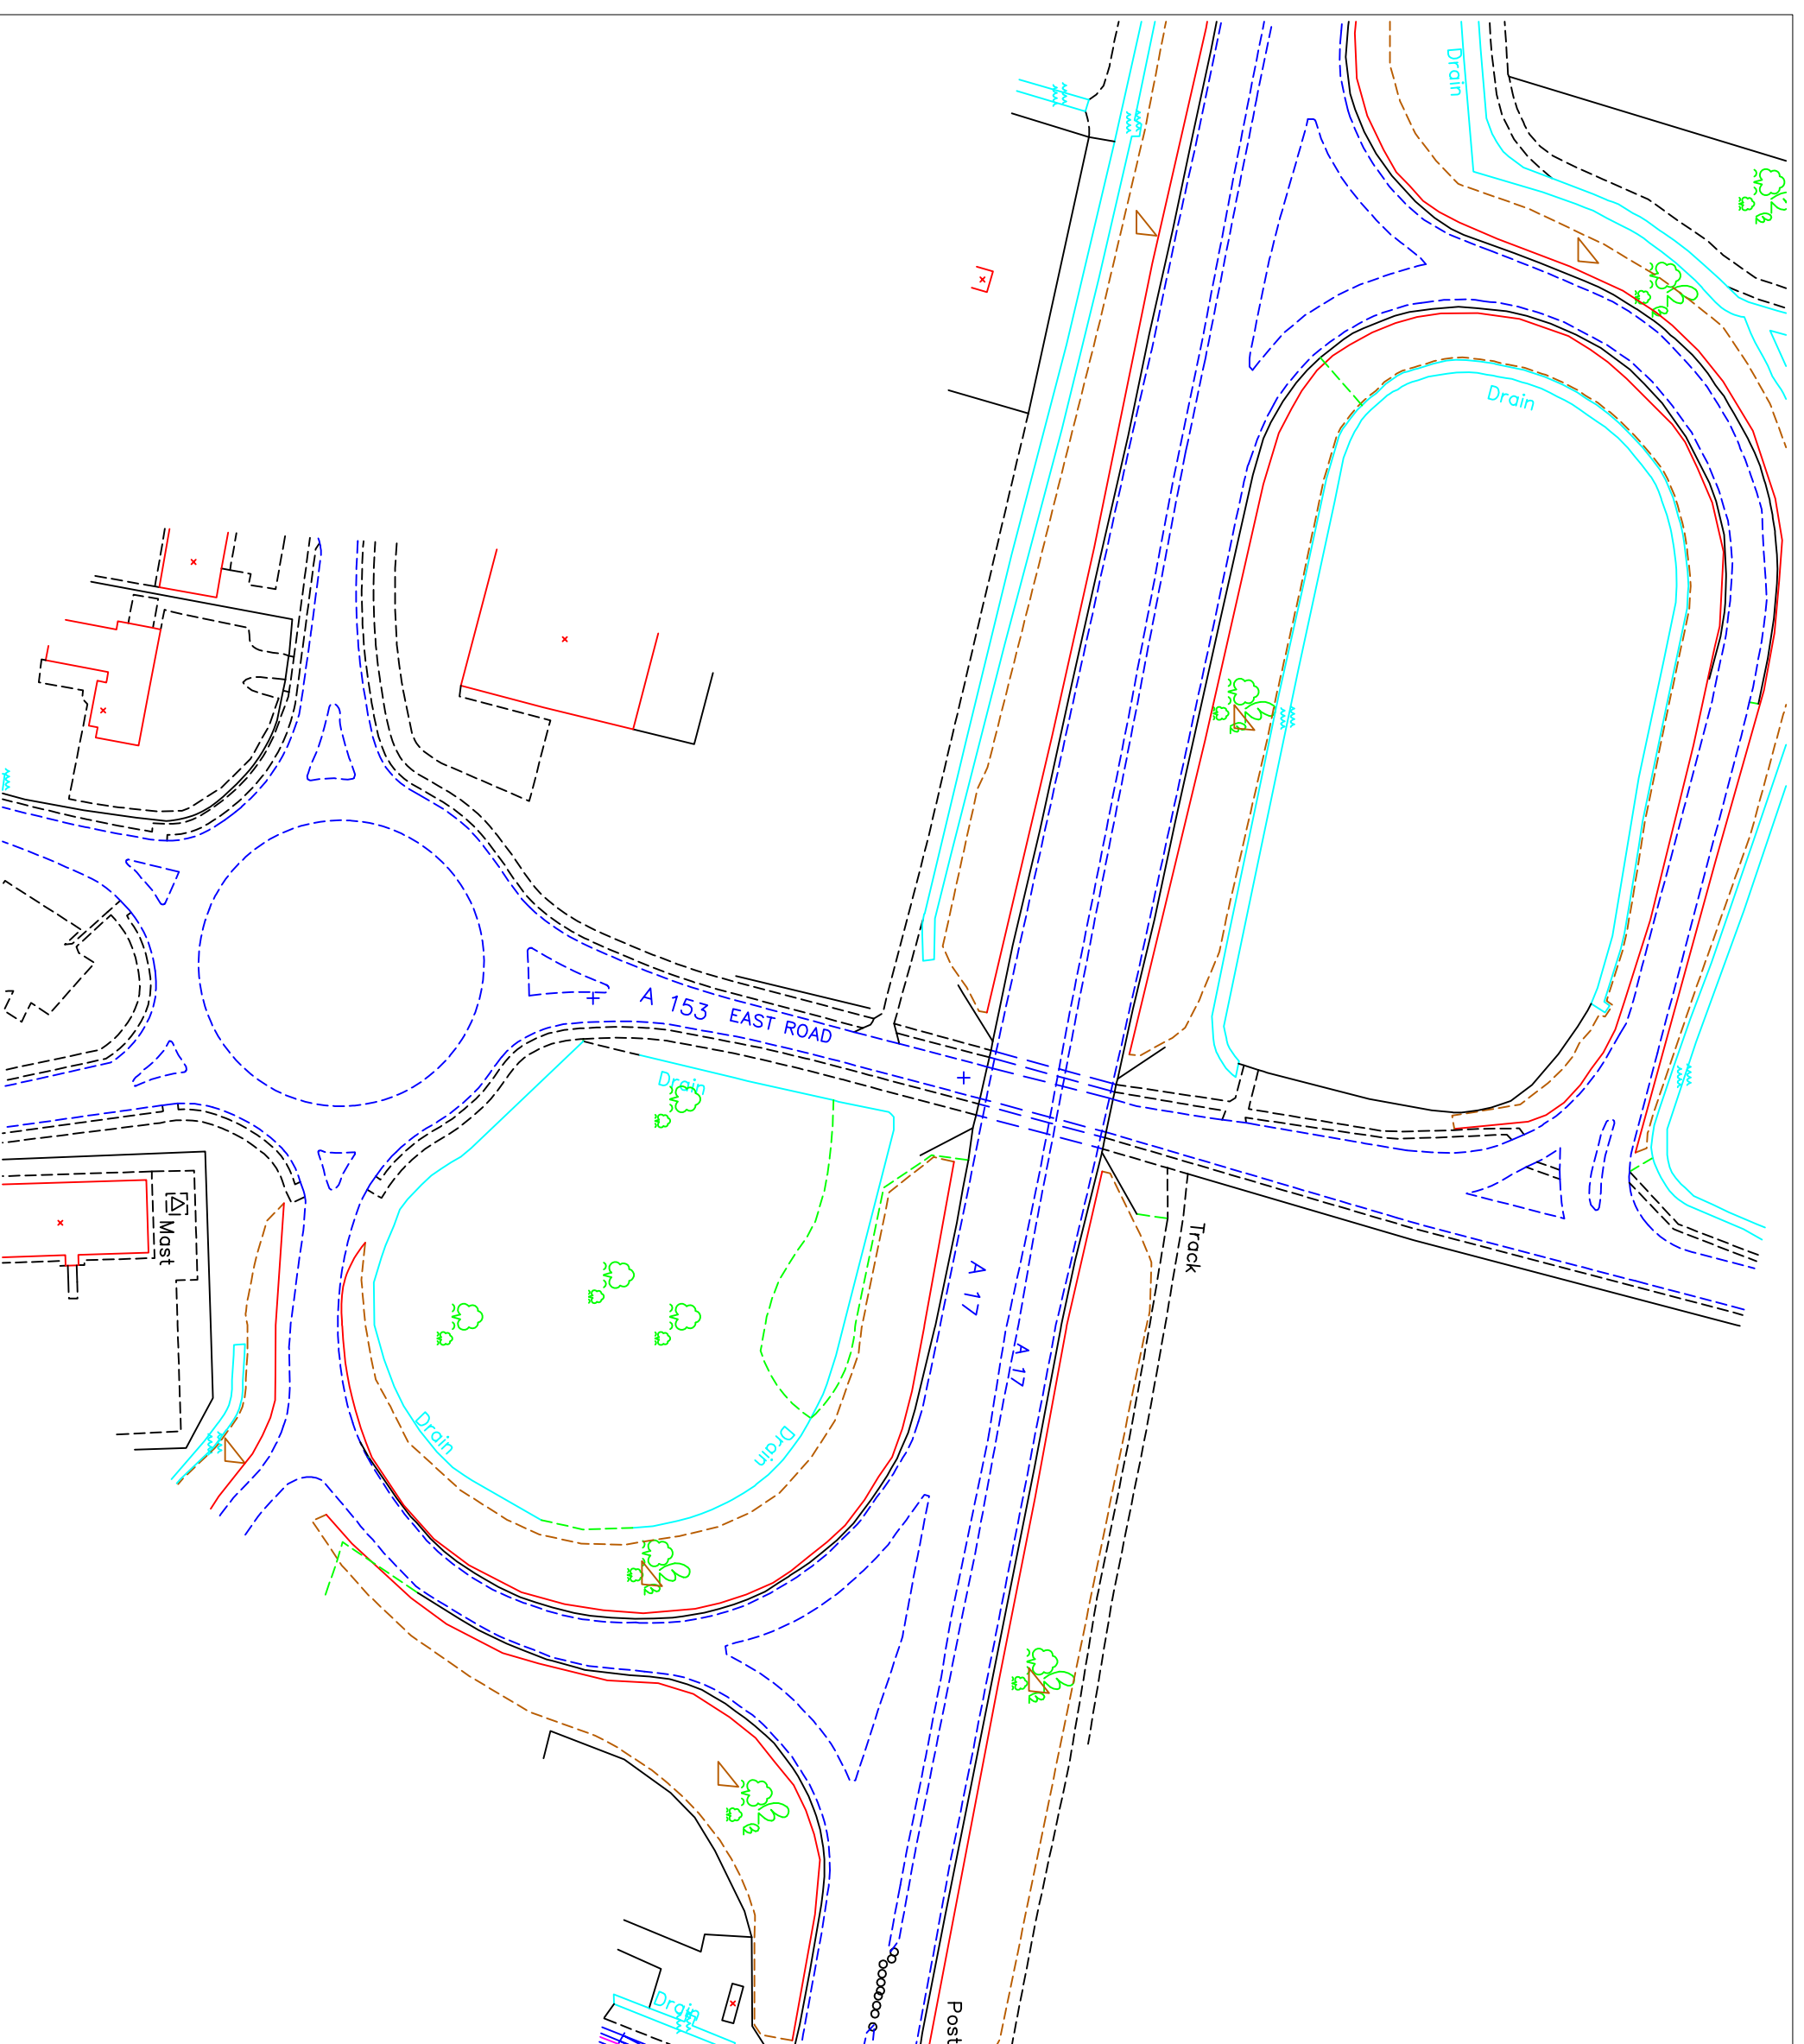

Camilla House, 76 Water Lane, Wimslow, Chesham, MK3 5BB t 01625 418718 f 01625 418678 e enquiries@axisped.co.uk		axis	
client:	eco2		
project:	Sleaford Renewable Energy Plant		
drawing title:	A17 / A153 Bone Mills Interchange General Layout		
scale(s):	1:1500	date:	19.03.08
drawing number:	Figure 2	drawn by:	MH APB
xrefs:		status:	Information
		rev:	

planning environment design