


This drawing is the copyright of AECOM E.D. Limited and may not be  
 loaned, copied or reproduced in any way or used for any other  
 purpose without the written consent of AECOM E.D. Limited.  
 Follow any figured dimensions - do not scale. If N.O.D.B.T. ASK.


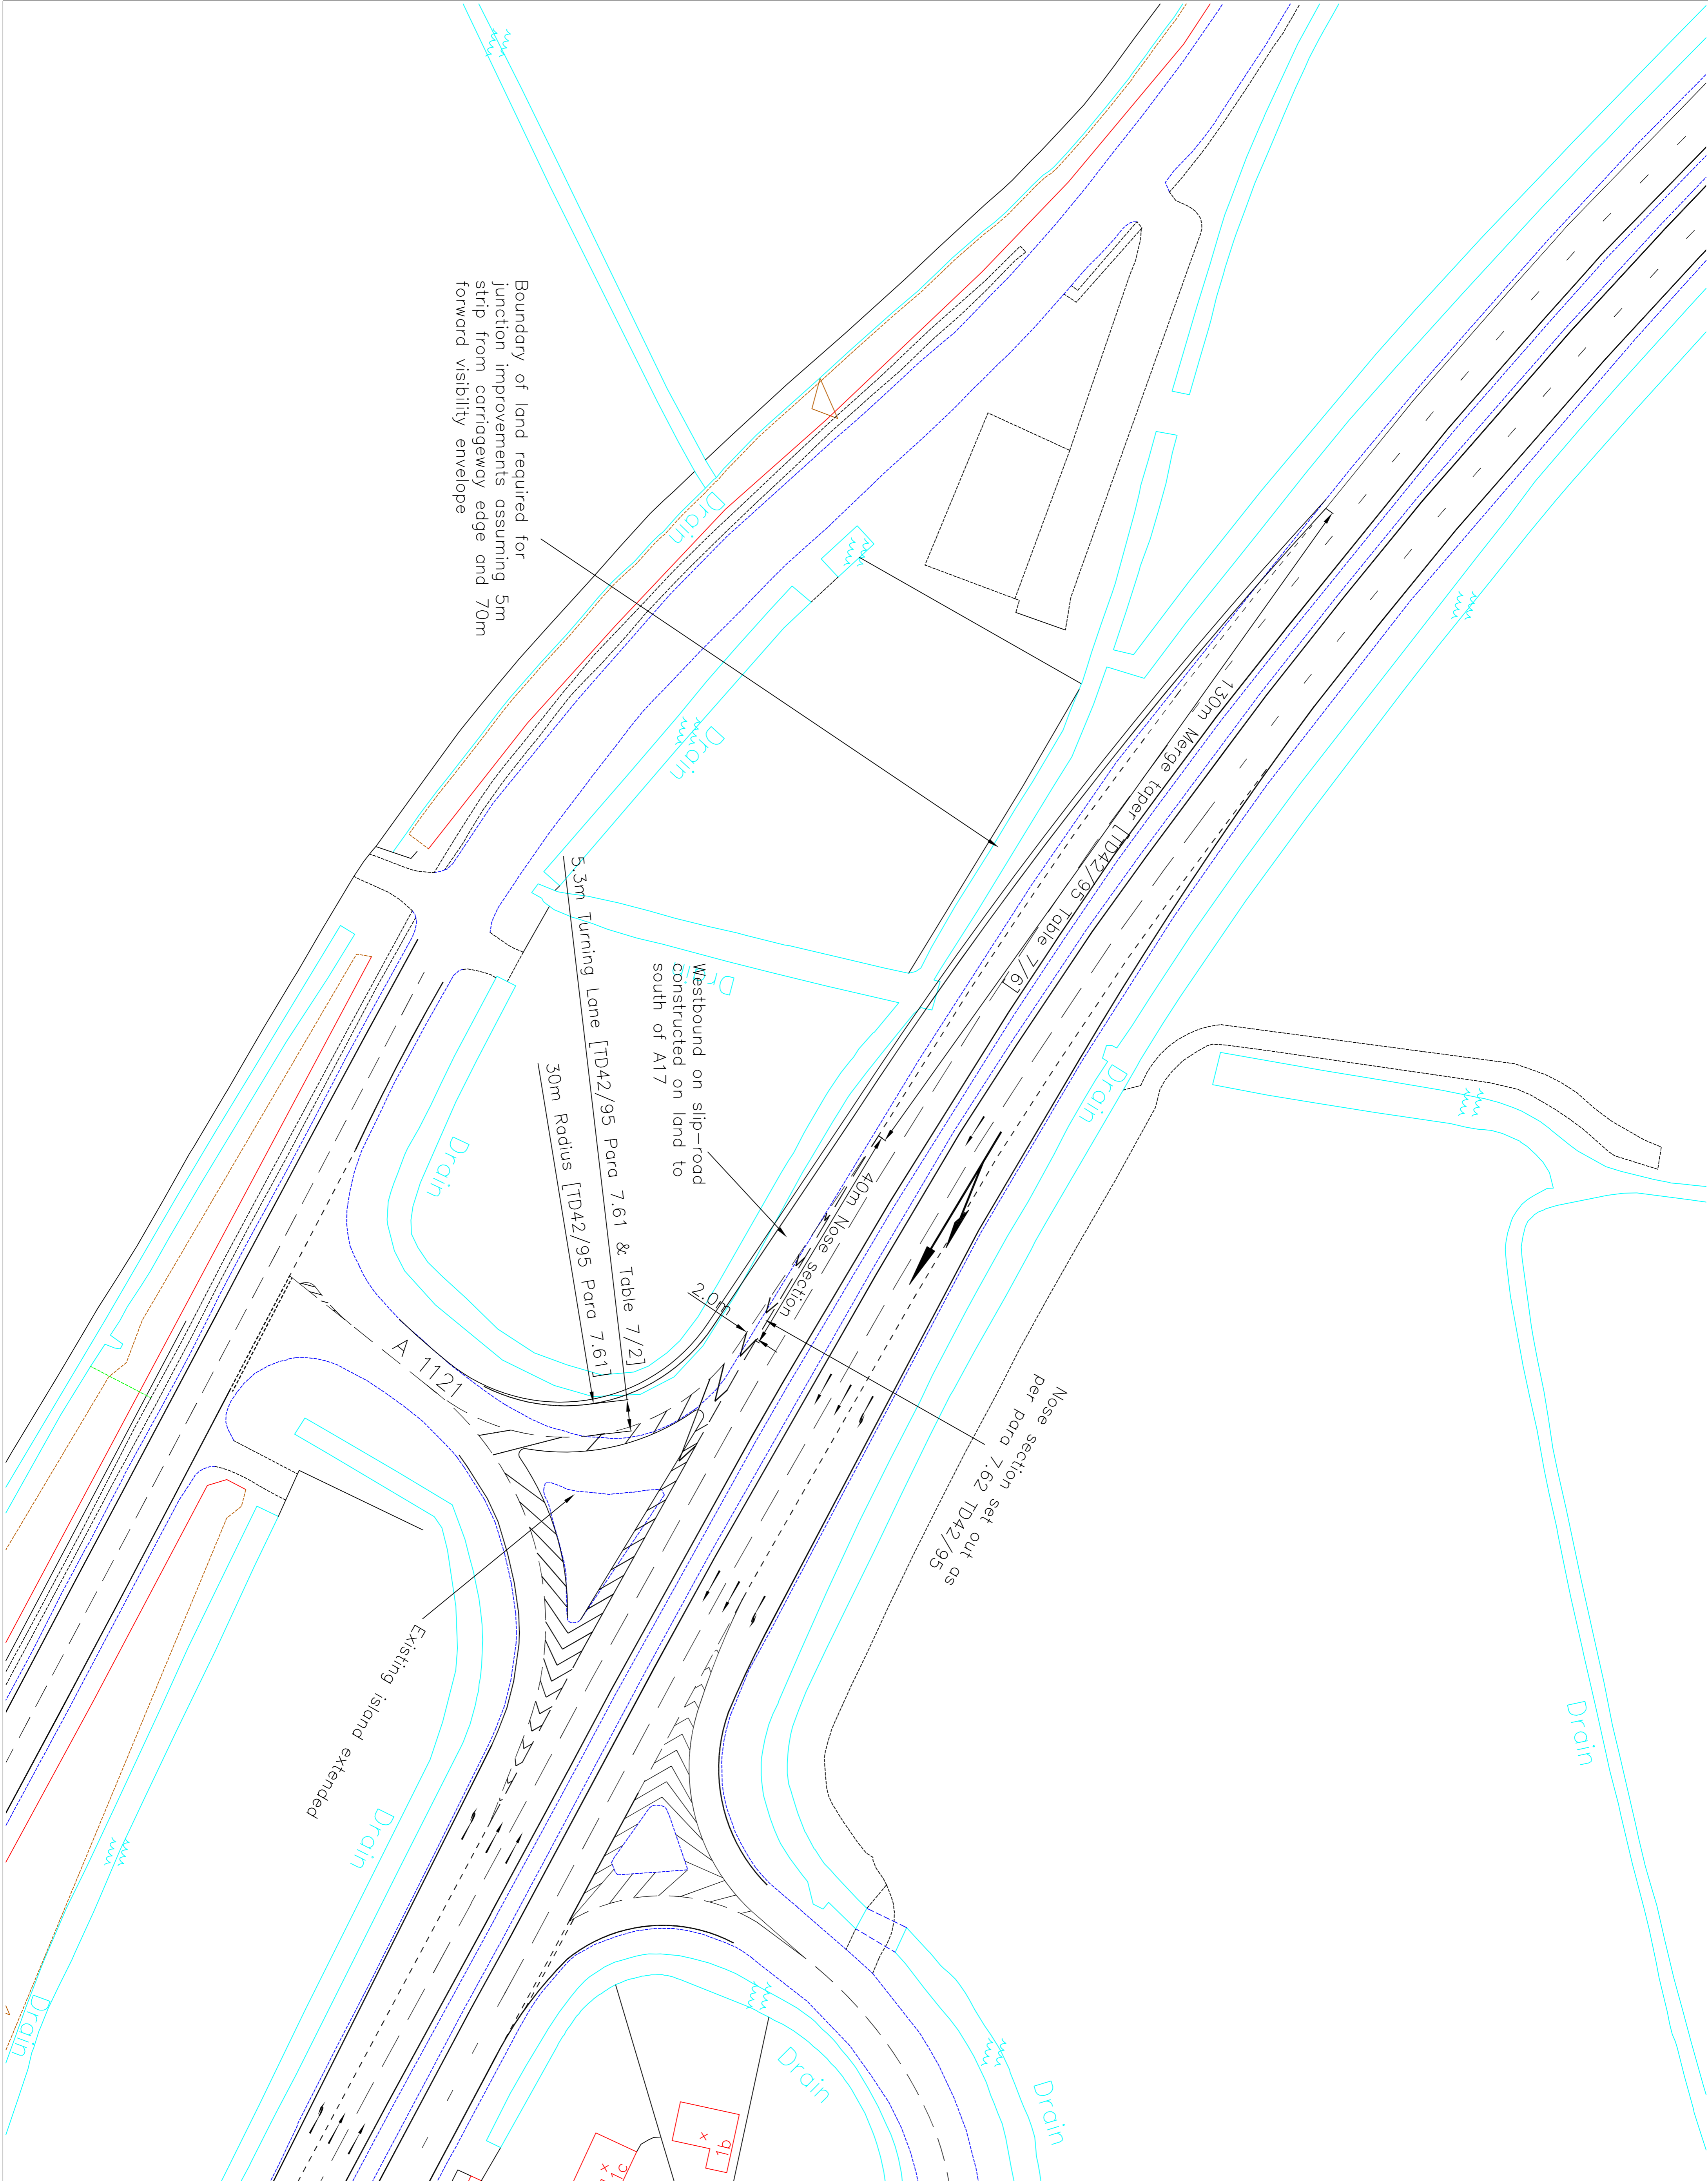

<p>project: <b>Sturford Business Park</b></p> <p>phase: <b>Eco 2</b></p>	<p>drawing title: <b>Potential Junction Improvement, To A17 At Kitley La Thoype - Full Standard Slip-Roads To Westbound Carriageway</b></p>
<p>planning environment design</p>	