



- notes :
1. If this drawing has been received electronically it is the recipient's responsibility to print the document to the correct scale.
 2. All dimensions are in millimetres unless stated otherwise. It is recommended that information is not scaled off this drawing.
 3. This drawing should be read in conjunction with all other relevant drawings and specifications.

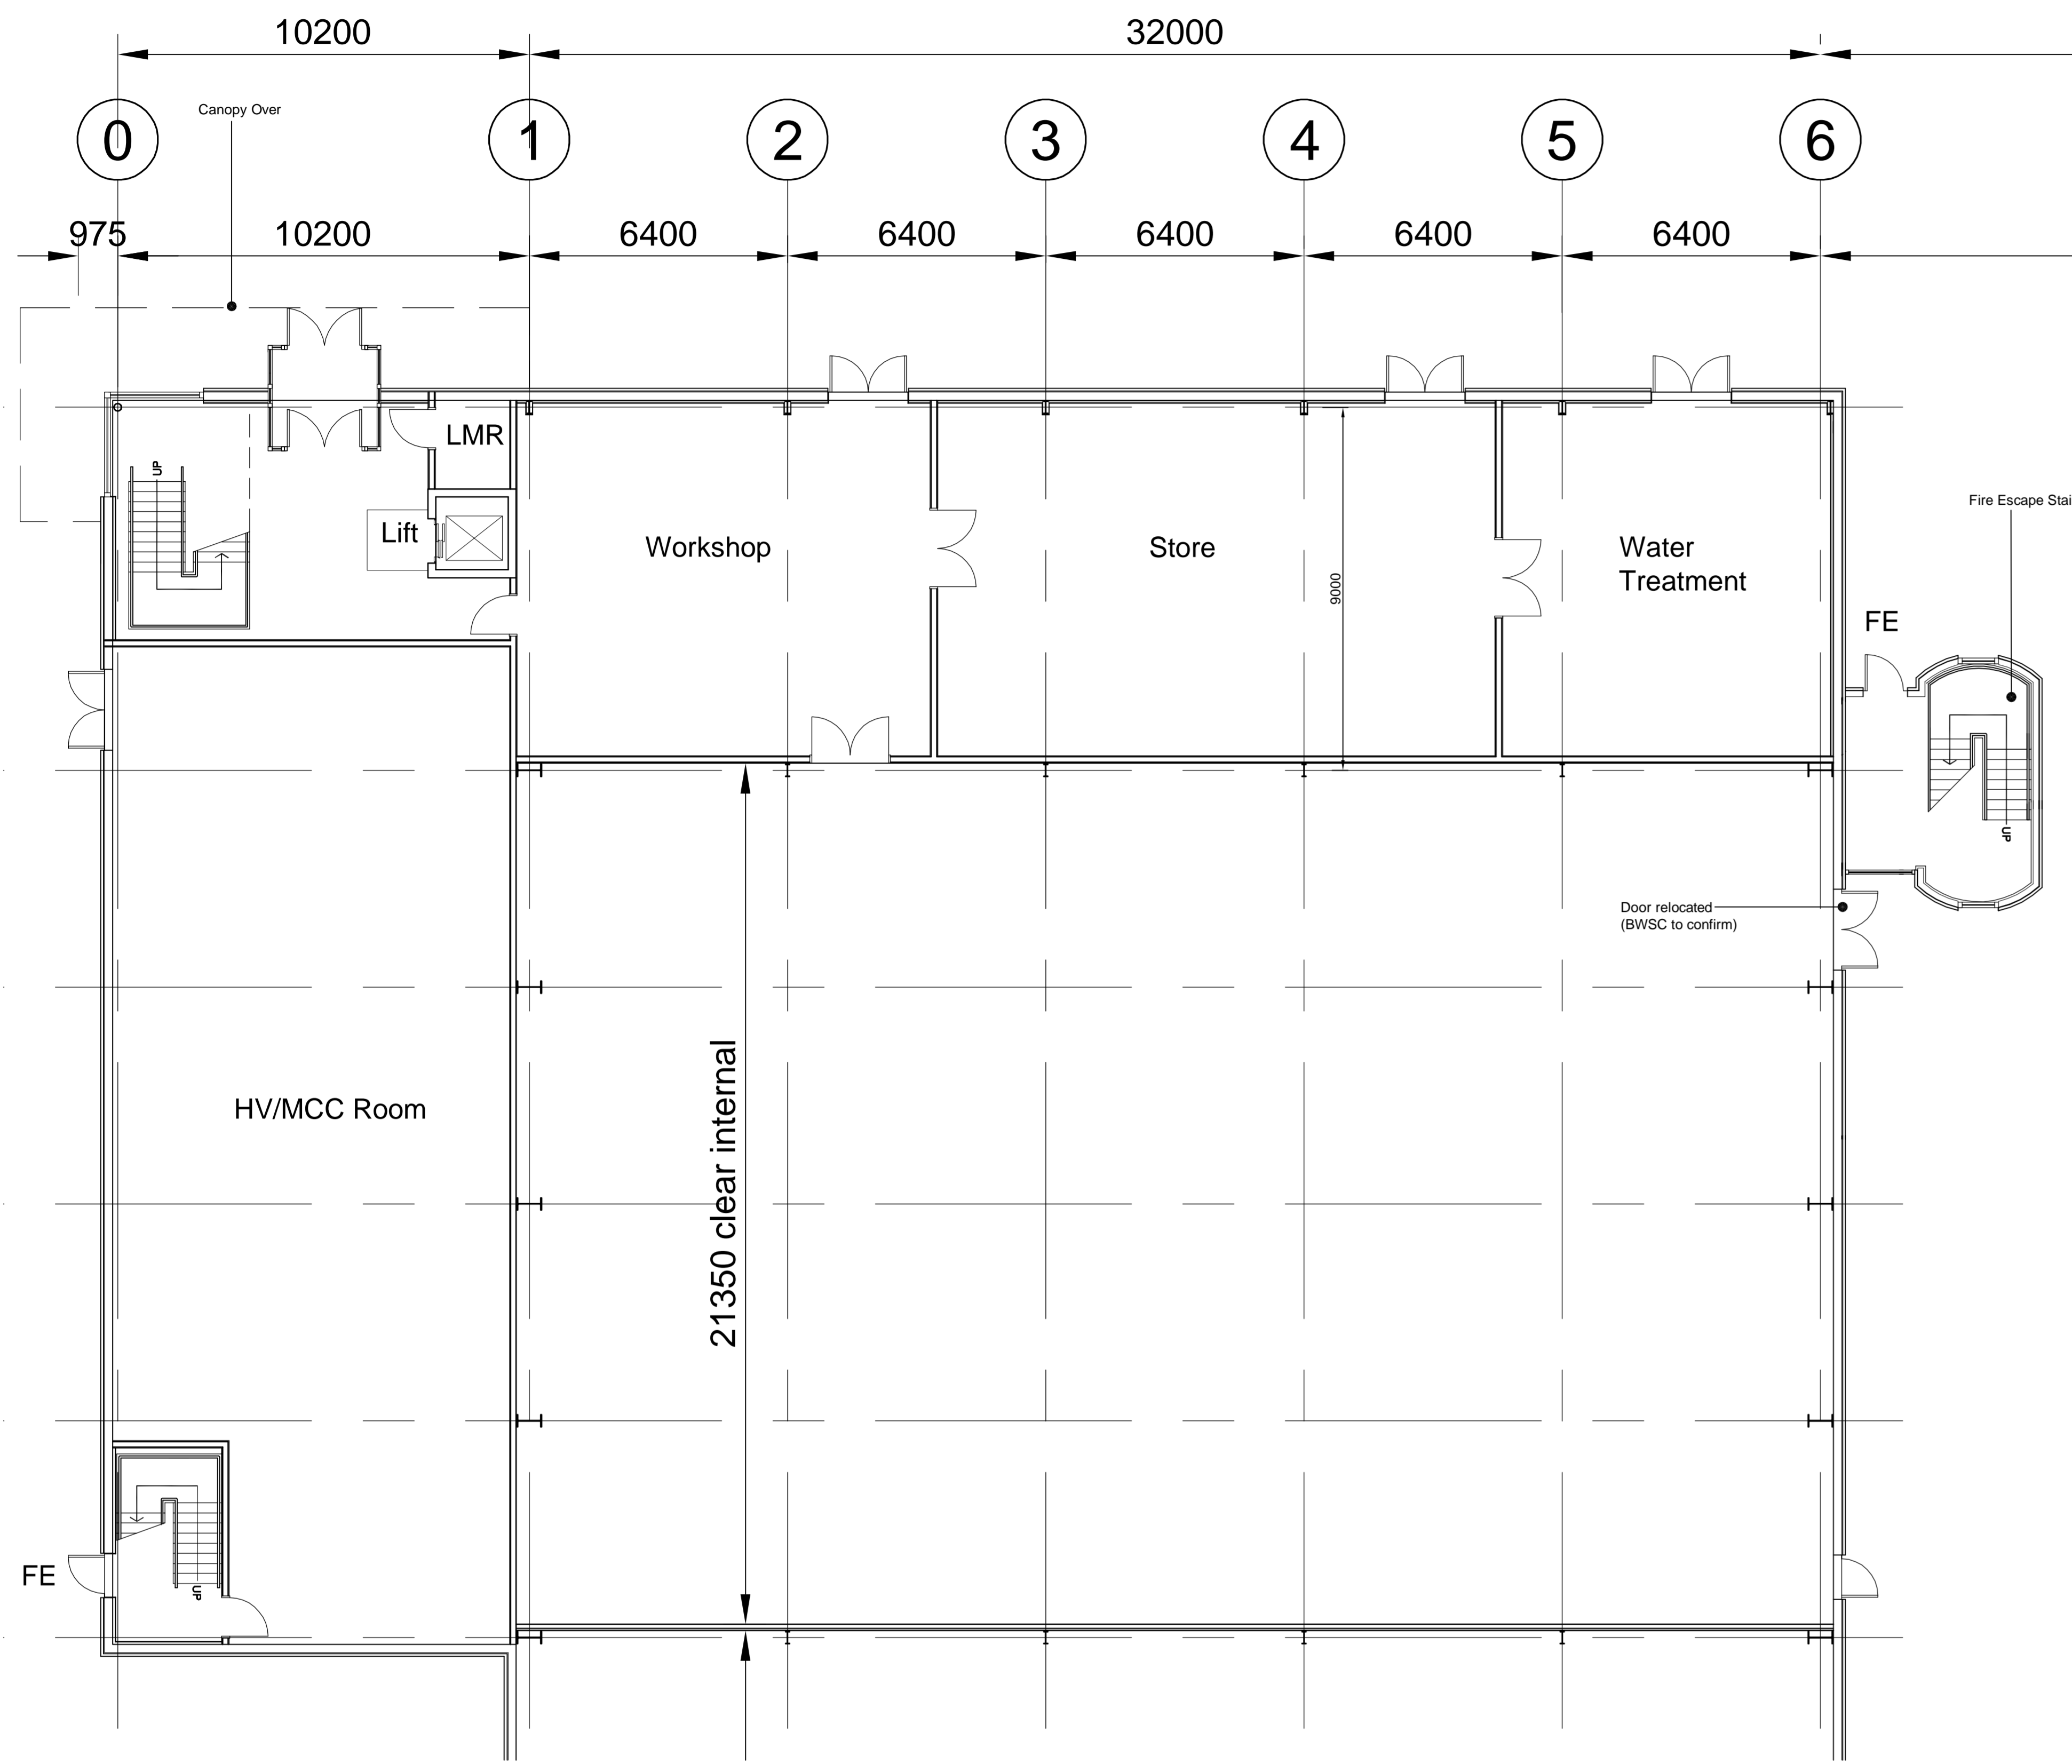

Offices, Workshop, Stores & Plant Ground Floor Layout

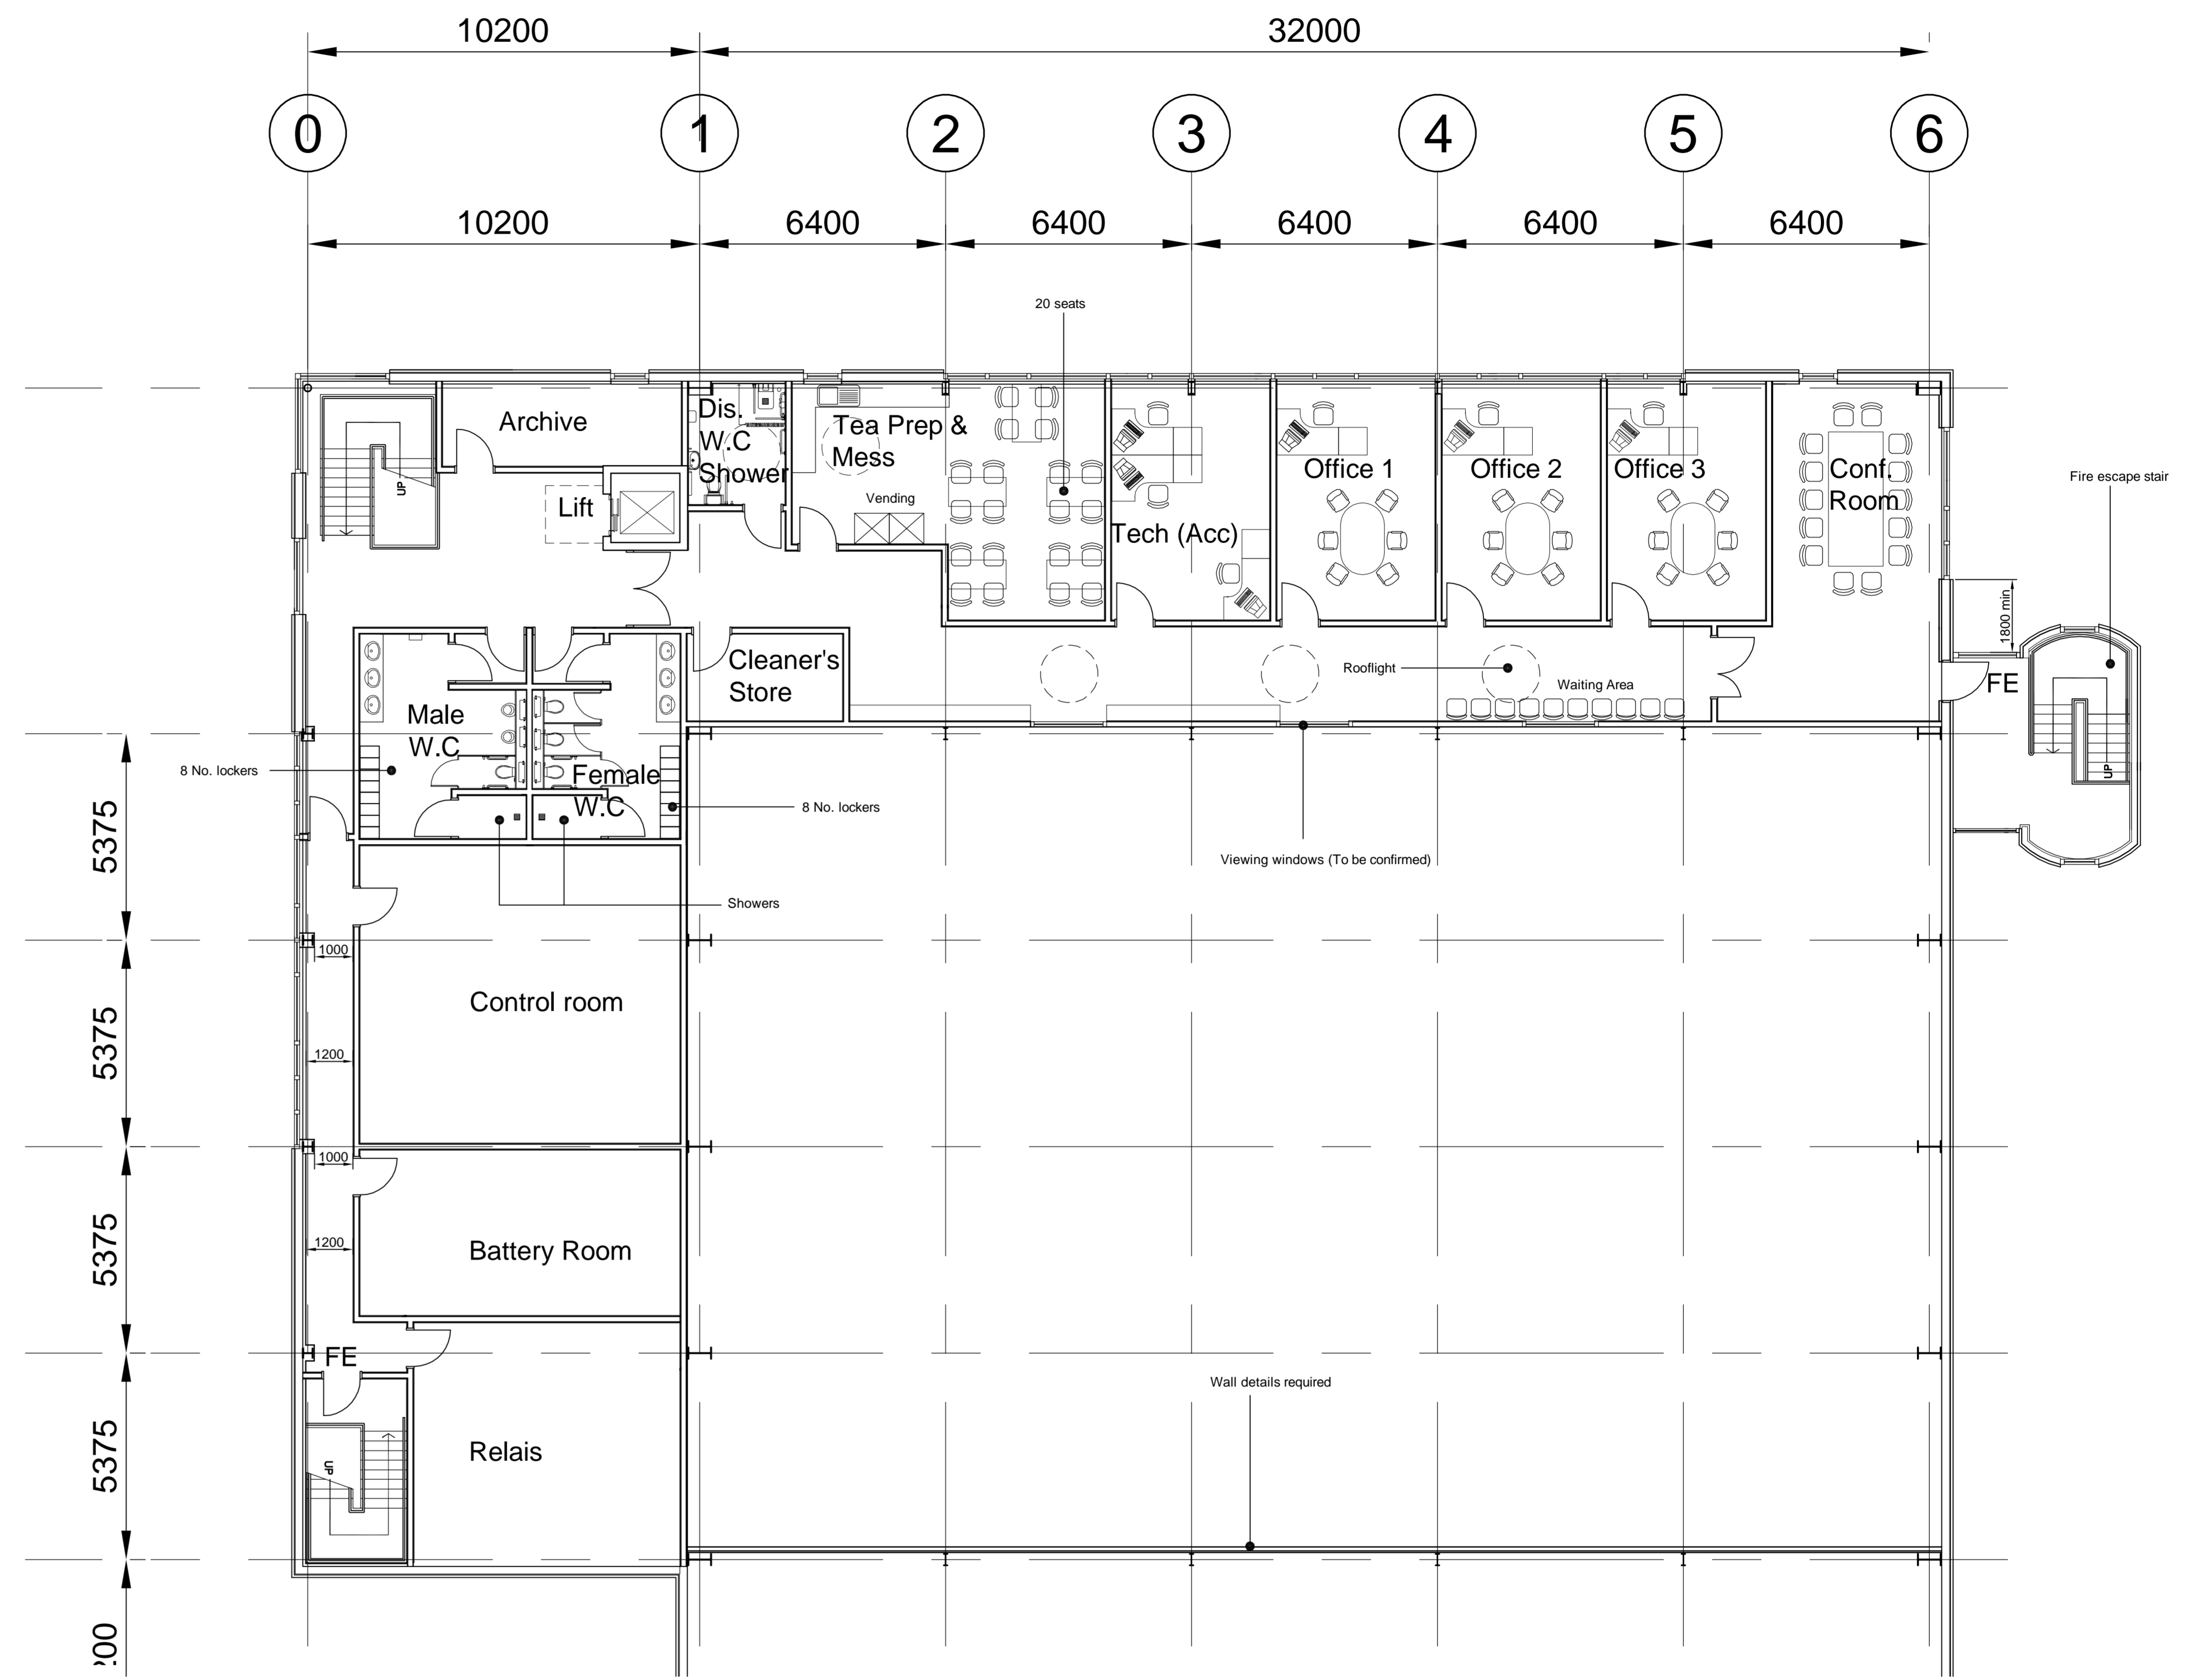

Offices, Workshop, Stores & Plant First Floor Layout

rev	amendments	by	date
RPS Burks Green			
RPS Burks Green Sherwood House Sherwood Avenue Newark, Nottinghamshire NG24 1QQ		T +44 (0) 1636 605 700 F +44 (0) 1636 613 106 W www.rpsgroup.com/burksgreen E mail@rpsburksgreen.com	
Client			
Project			
Sleaford Renewable Energy Plant			
Title			
Offices, Workshop, Stores & Plant - Building Layout			
Drawing Status	Date Created	Drawing Scale	
Planning	14.08.2008	1:100	
Drawing Number		Rev	
15396 / A0 / SK325		-	
Project Leader	Drawn By	Initial Review	
GMcM	JT	MJR	